

Sarah Browne Architect SILVER BIRCHES NEW DIXTON ROAD MONMOUTH NP25 3PR T. 01600 719697

Abergavenny Castle Events Structure

PLANNING APPLICATION to MONMOUTHSHIRE COUNTY COUNCIL **PENDING**

Following Pre-Application Advice Response Ref No: MC/2017/ENQ/00846

COPIES OF DRAWINGS PREPARED FOR PLANNING APPLICATION SUBMISSION -

PRE-SUBMISSION SET TO RACHAEL ROGERS 14NOV18

329800m

329900m

330000m

330100m

214100m



214100m

214000m

214000m

213900m

213900m

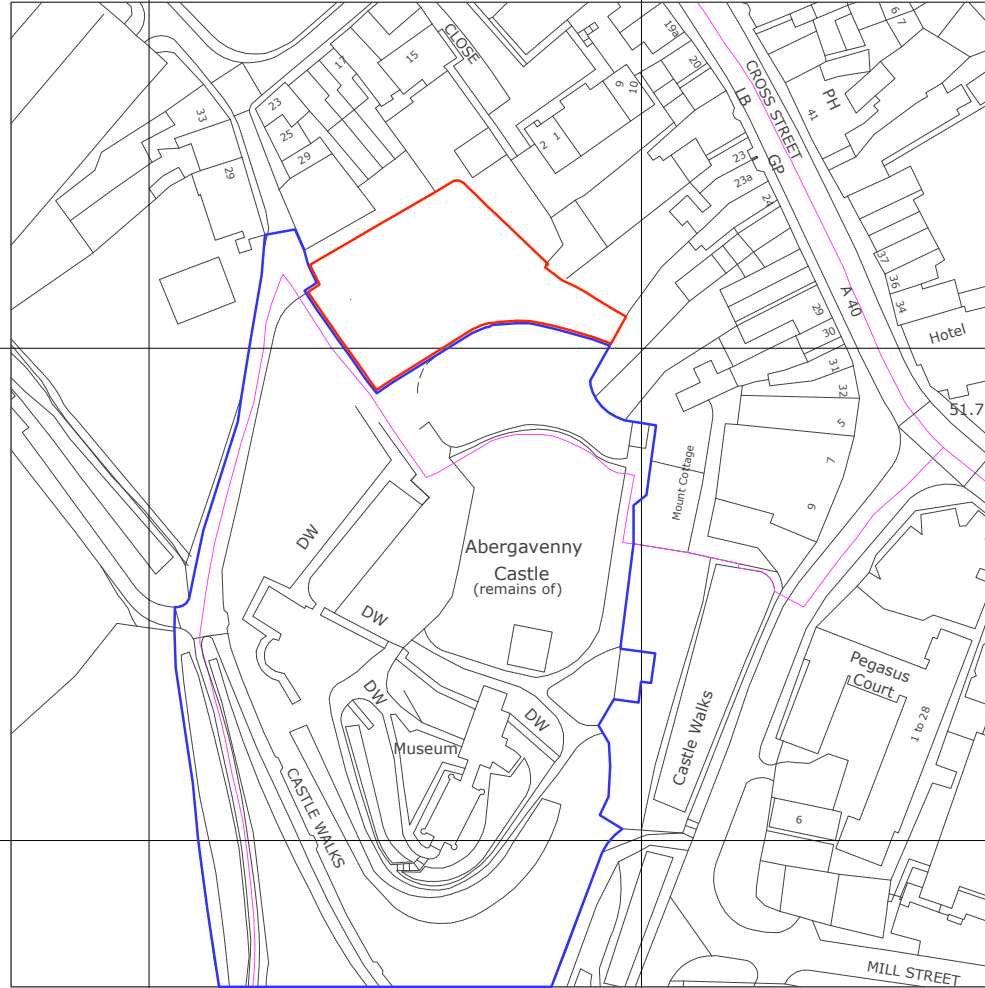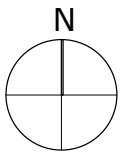

© Crown Copyright and database rights 2017 OS 100019980

DATE Nov18


JOB Events Pavilion, The Castle, Castle Street, Abergavenny, Monmouthshire, NP7 5EE.

TITLE Location Map

SCALE 1:1000 AT A3

JOB NO 340 DRAWING NO ----


REV -

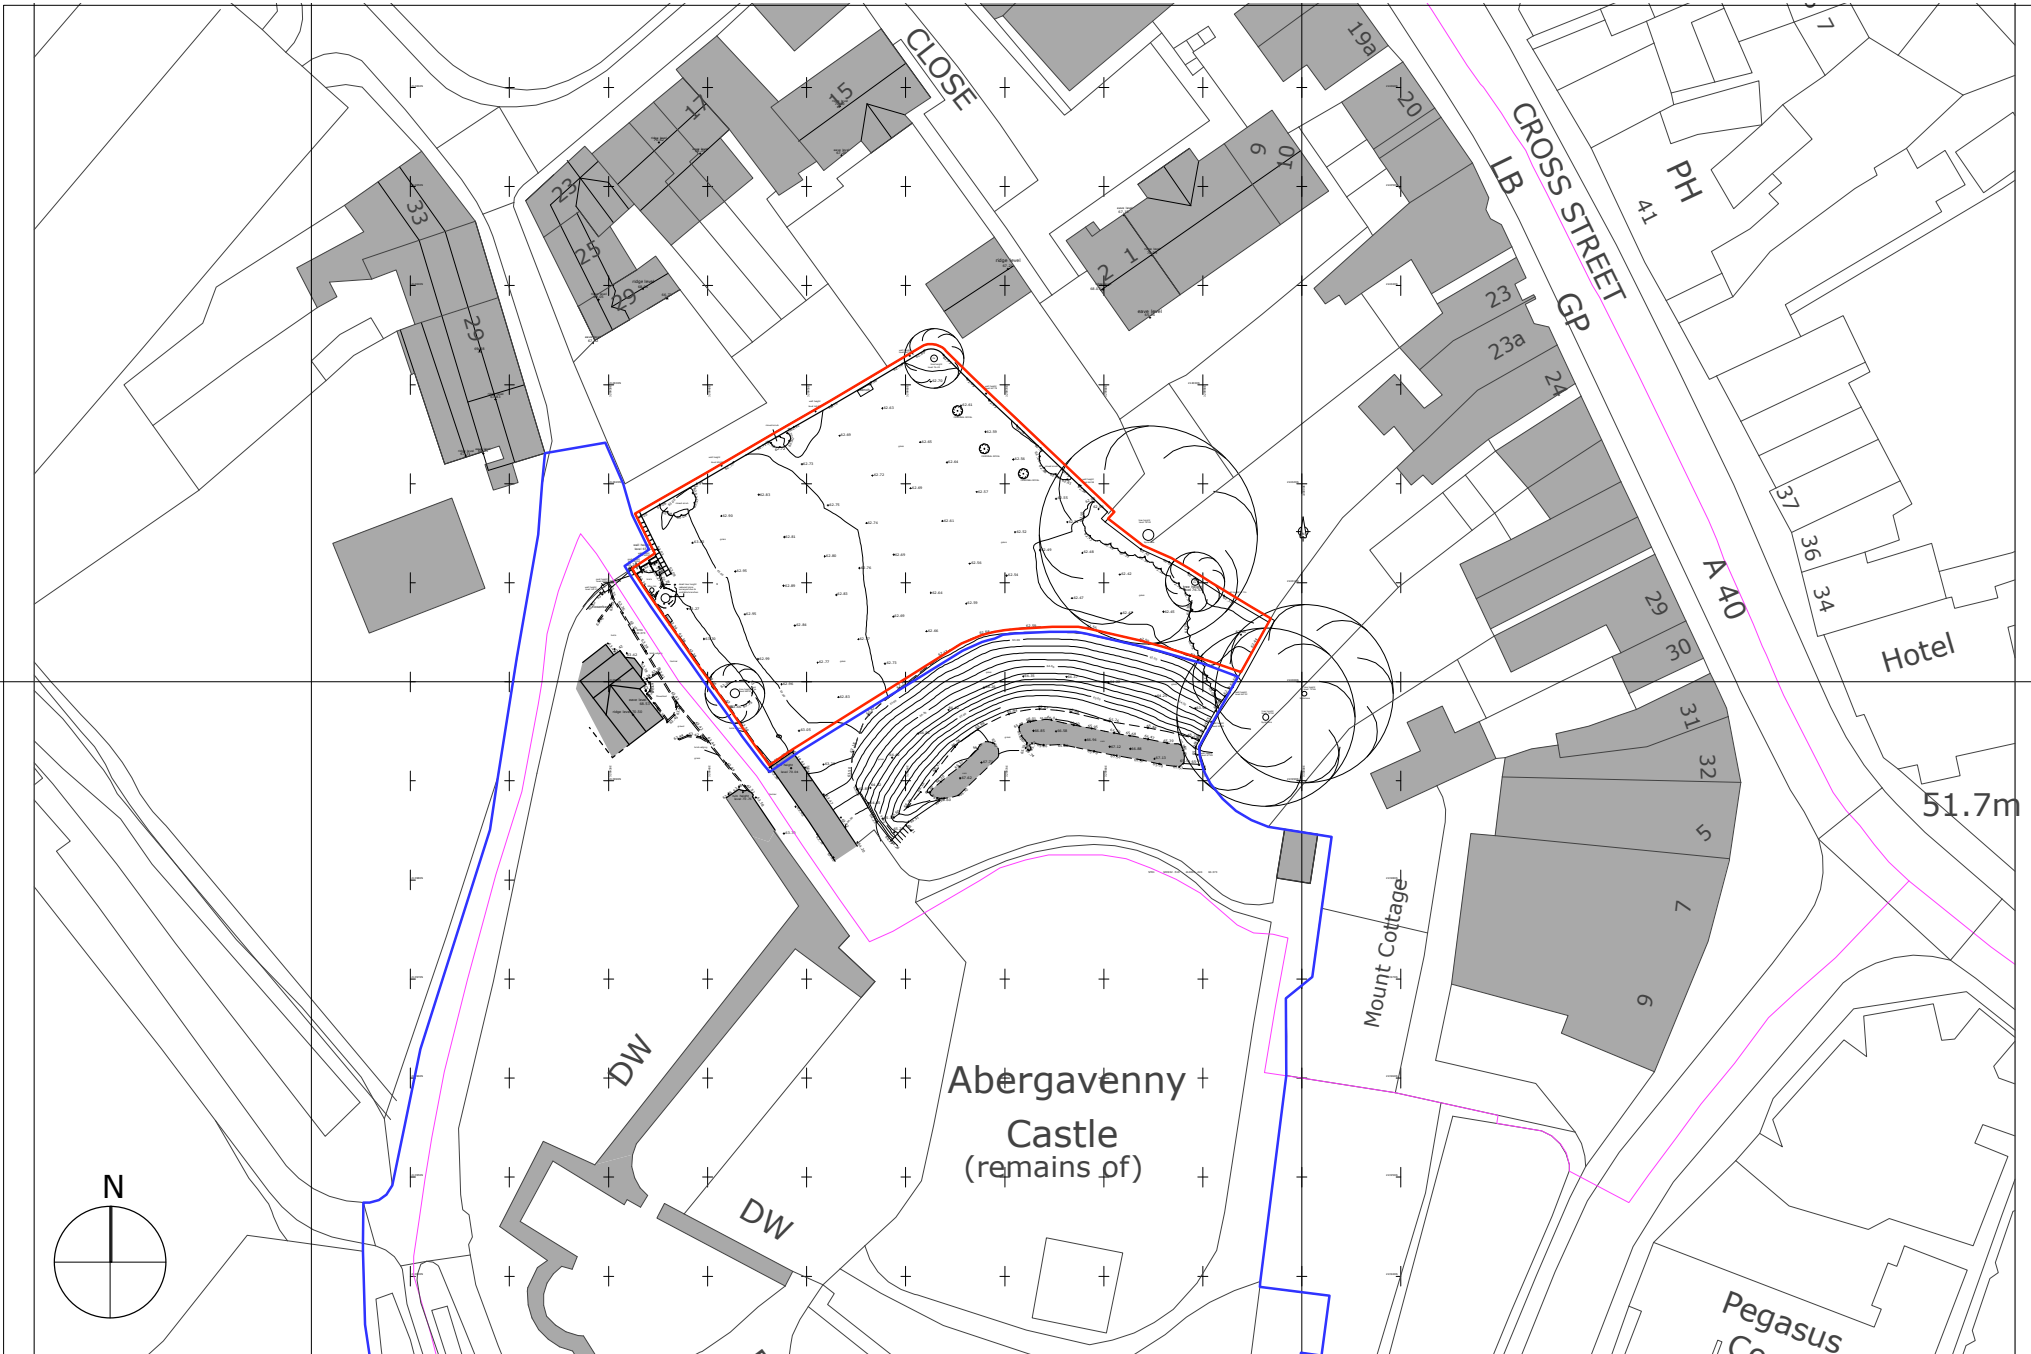

DATE	Nov18	JOB	Events Pavilion, The Castle, Castle Street, Abergavenny, Monmouthshire, NP7 5EE.	TITLE	EXISTING Site	SCALE	1:500 AT A3	JOB Nº	340	DRAWING Nº	S 01	REV	-
------	-------	-----	----------------------------------------------------------------------------------	-------	---------------	-------	-------------	--------	-----	------------	------	-----	---



DATE Nov18		JOB Events Pavilion, The Castle, Castle Street, Abergavenny, Monmouthshire, NP7 5EE.		TITLE TOPOGRAPHICAL SURVEY		SCALE 1:200 AT A3		JOB N° 340		DRAWING N° S 02		REV -
S A R A H B R O W N E A R C H I T E C T SILVER BIRCHES NEW DIXTON ROAD MONMOUTH NP25 3PR T. 01600 719697 W: sarahbrownearchitect.co.uk						GENERAL NOTES: DO NOT SCALE FROM THIS DRAWING. ALL DIMENSIONS, LEVELS, FIXINGS AND WEATHERINGS TO BE CHECKED ON SITE. THIS DRAWING MUST NOT BE USED FOR LAND TRANSFER PURPOSES OR FOR ANY CONSTRUCTION PURPOSES UNLESS ACCOMPANIED BY AN INSTRUCTION FROM THE CONTRACT ADMINISTRATOR.						

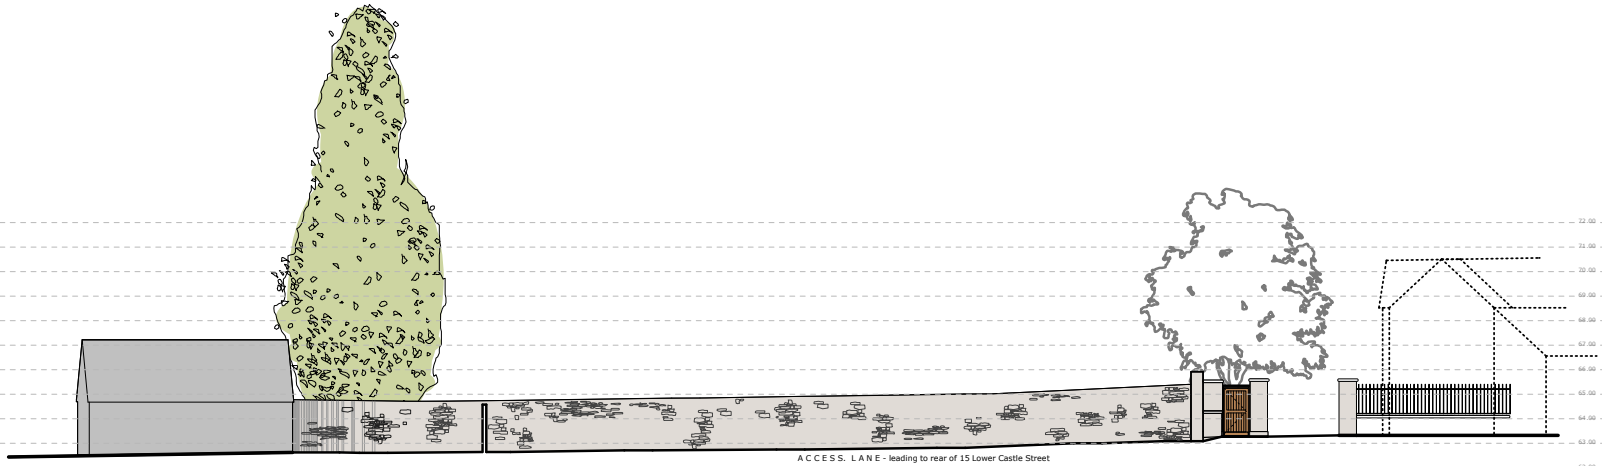


ACCESS. LANE - leading to rear of 15 Lower Castle Street

52.00
51.00
50.00
49.00
48.00
47.00
46.00
45.00
44.00
43.00
42.00
41.00
40.00
39.00
38.00
37.00
36.00
35.00
34.00
33.00
32.00
31.00
30.00
29.00
28.00
27.00
26.00
25.00
24.00
23.00
22.00
21.00
20.00
19.00
18.00
17.00
16.00
15.00
14.00
13.00
12.00
11.00
10.00
9.00
8.00
7.00
6.00
5.00
4.00
3.00
2.00
1.00
0.00


EXISTING long site section facing SE (from access lane at rear of Lower Castle Street)

EXISTING long site section facing NW from lawn area (towards entrance gates and rear of houses on Lower Castle Street)

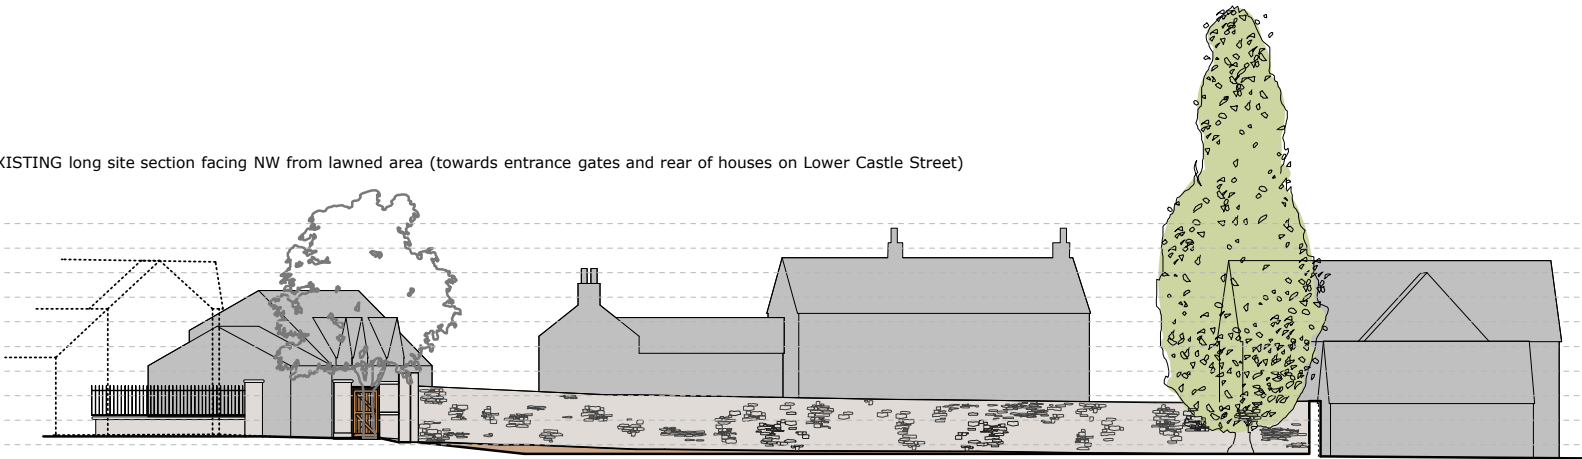

52.00
51.00
50.00
49.00
48.00
47.00
46.00
45.00
44.00
43.00
42.00
41.00
40.00
39.00
38.00
37.00
36.00
35.00
34.00
33.00
32.00
31.00
30.00
29.00
28.00
27.00
26.00
25.00
24.00
23.00
22.00
21.00
20.00
19.00
18.00
17.00
16.00
15.00
14.00
13.00
12.00
11.00
10.00
9.00
8.00
7.00
6.00
5.00
4.00
3.00
2.00
1.00
0.00

DATE	Nov18	JOB	Events Pavilion, The Castle, Castle Street, Abergavenny, Monmouthshire, NP7 5EE.	TITLE	EXISTING Site Sections	SCALE	1:200@A3	JOB Nº	340	DRAWING Nº	S 04	REV	-
S A R A H B R O W N E A R C H I T E C T SILVER BIRCHES NEW DIXTON ROAD MONMOUTH NP25 3PR T. 01600 719697 W: sarahbrownearchitect.co.uk						<small>GENERAL NOTES. DO NOT SCALE FROM THIS DRAWING. ALL DIMENSIONS, LEVELS, FIXINGS AND WEATHERINGS TO BE CHECKED ON SITE. THIS DRAWING MUST NOT BE USED FOR LAND TRANSFER PURPOSES OR FOR ANY CONSTRUCTION PURPOSES UNLESS ACCOMPANIED BY AN INSTRUCTION FROM THE CONTRACT ADMINISTRATOR.</small>							

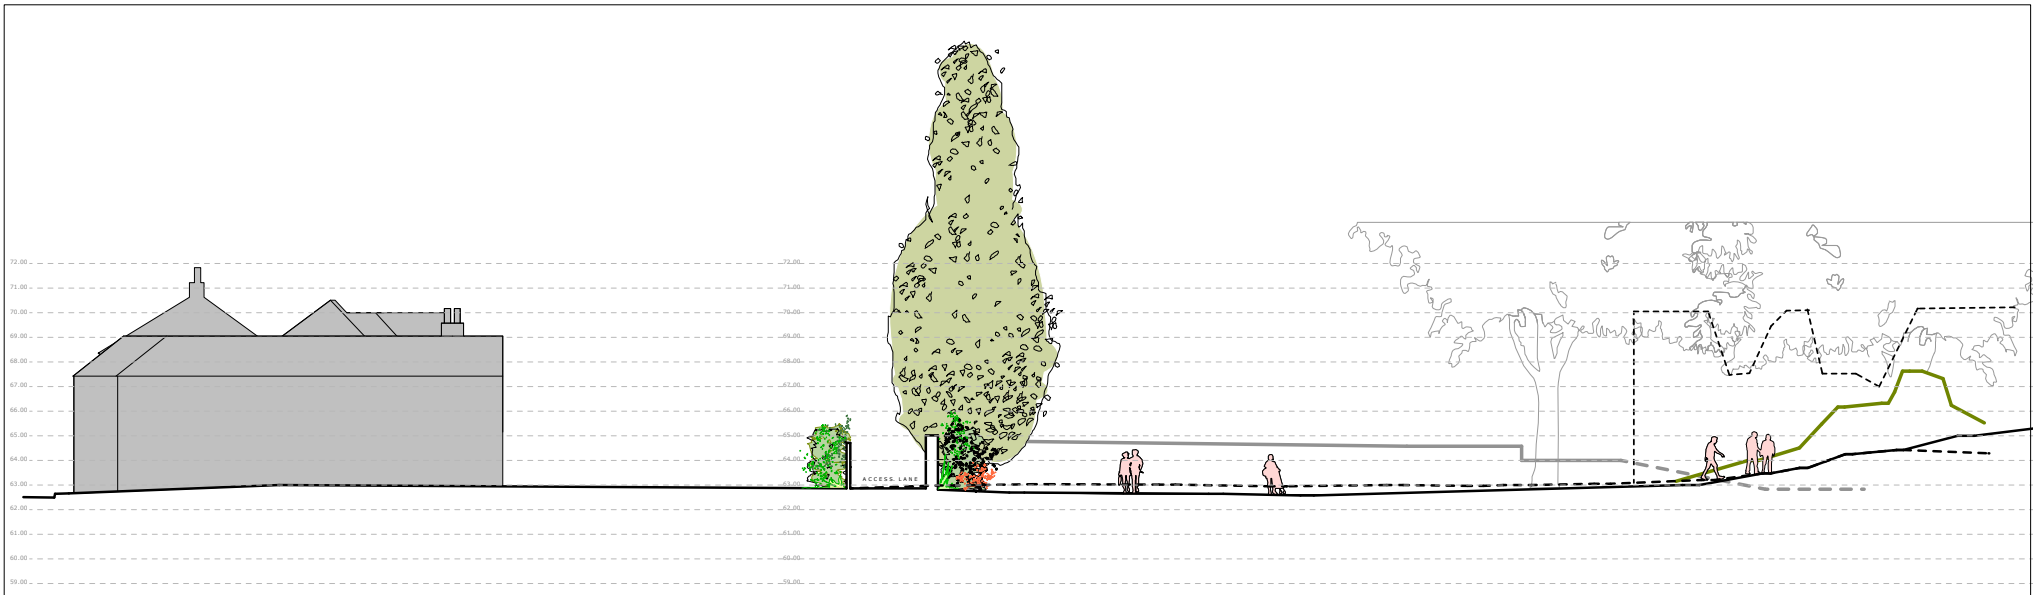


EXISTING site section facing NE (through houses on Lower Castle Street)




EXISTING site section facing SW from lawned area (Lodge building in front shown dotted)


DATE	Nov18	JOB	Events Pavilion, The Castle, Castle Street, Abergavenny, Monmouthshire, NP7 5EE.	TITLE	EXISTING Site Sections	SCALE	1:200@A3	JOB N°	340	DRAWING N°	S 05	REV	-
S A R A H B R O W N E A R C H I T E C T SILVER BIRCHES NEW DIXTON ROAD MONMOUTH NP25 3PR T. 01600 719697 W: sarahbrownearchitect.co.uk						GENERAL NOTES. DO NOT SCALE FROM THIS DRAWING. ALL DIMENSIONS, LEVELS, FIXINGS AND WEATHERINGS TO BE CHECKED ON SITE. THIS DRAWING MUST NOT BE USED FOR LAND TRANSFER PURPOSES OR FOR ANY CONSTRUCTION PURPOSES UNLESS ACCOMPANIED BY AN INSTRUCTION FROM THE CONTRACT ADMINISTRATOR.							

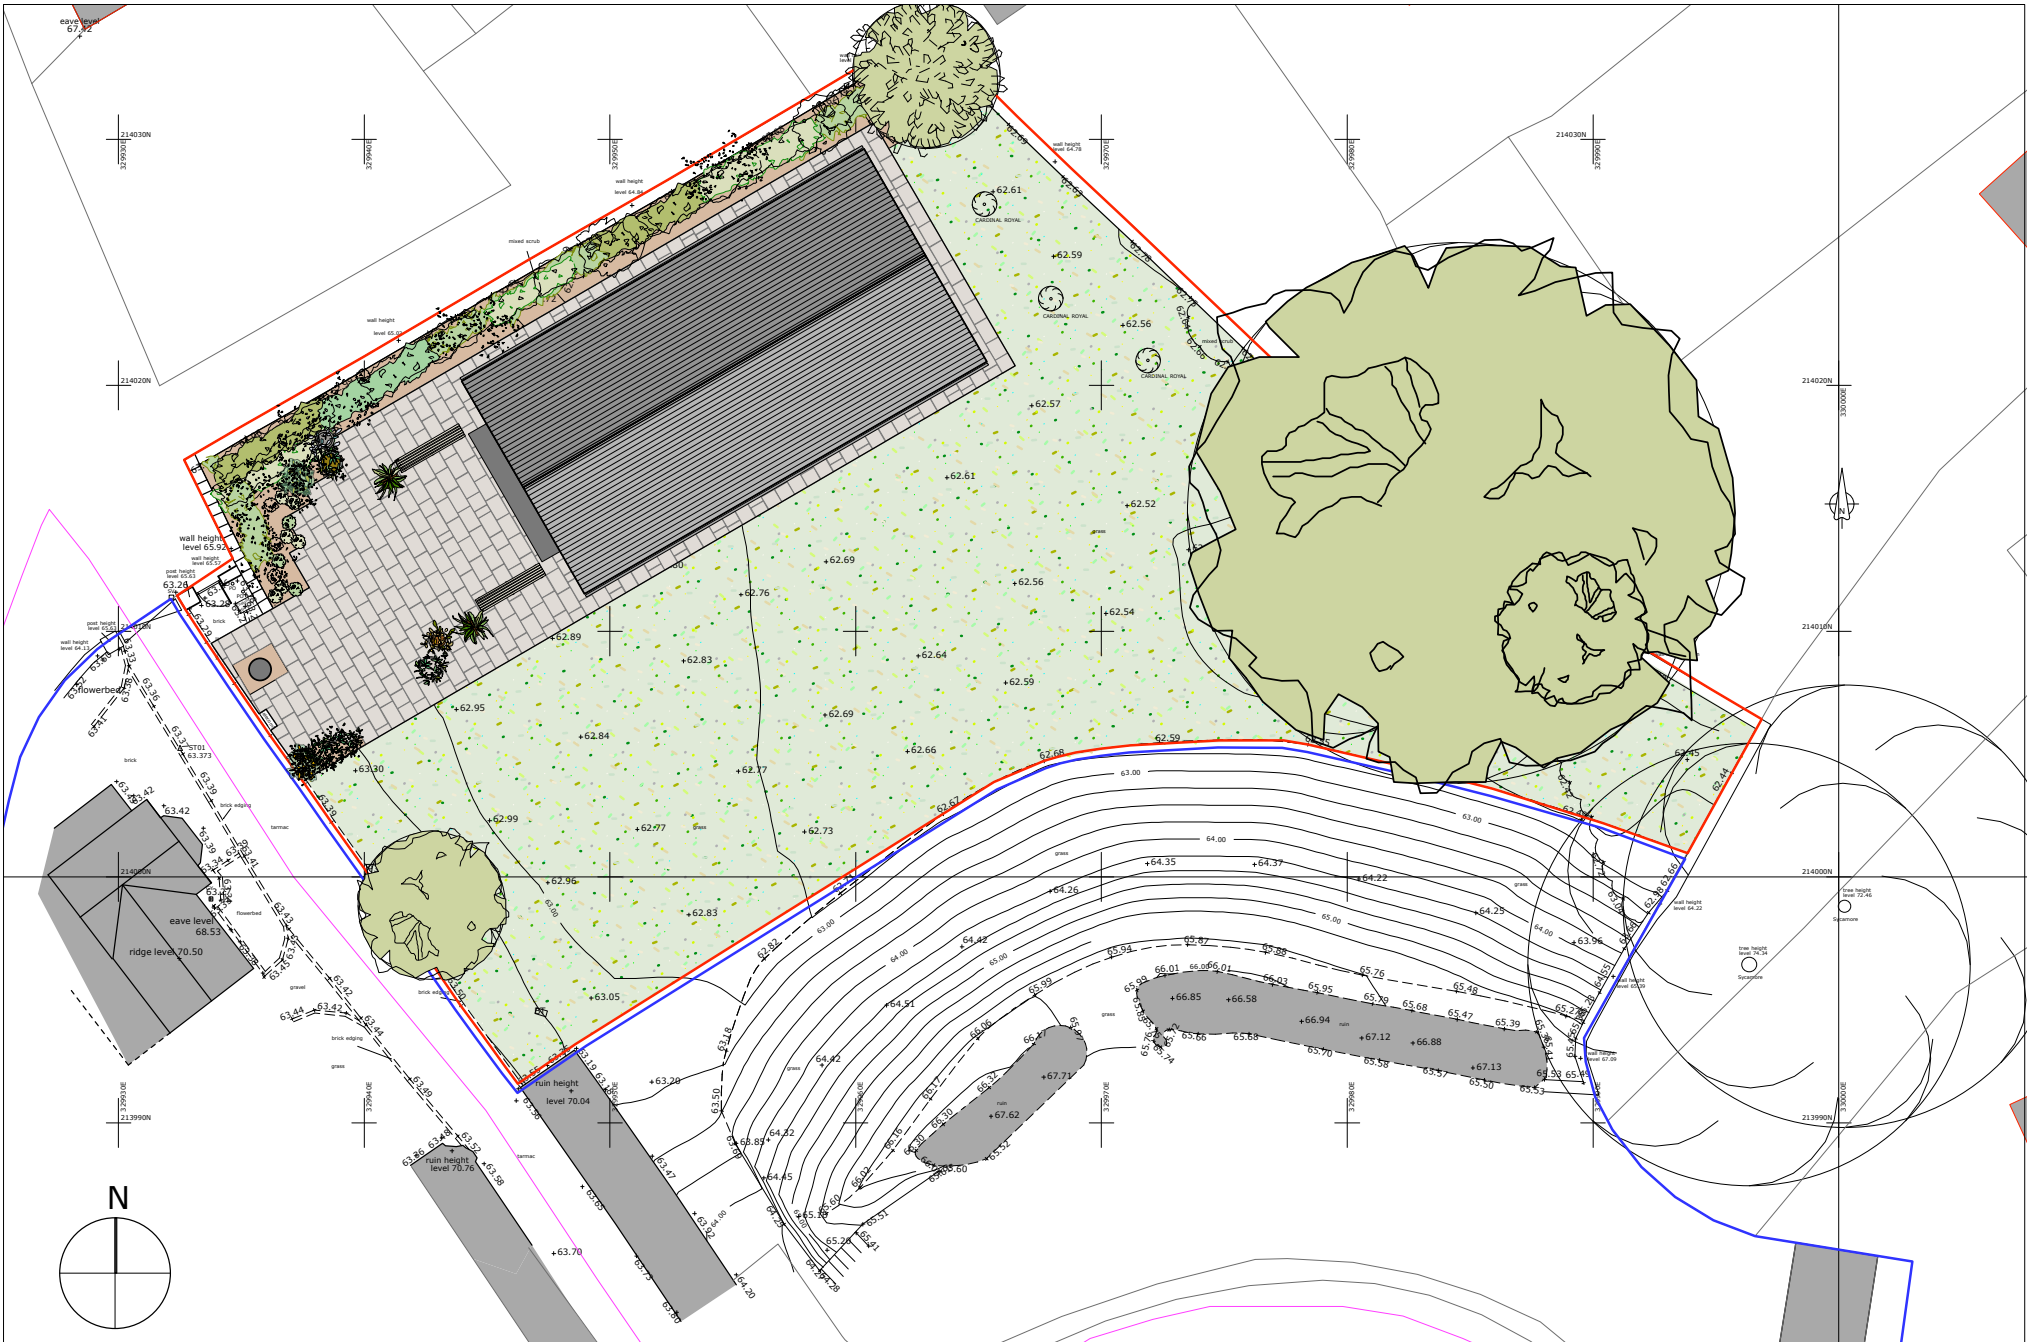

DATE	Nov18	JOB	Events Pavilion, The Castle, Castle Street, Abergavenny, Monmouthshire, NP7 5EE.	TITLE	PROPOSED Site Layout and Roof Plan	SCALE	1:200 AT A3	JOB N°	340	DRAWING N°	P 18 02	REV	-
<p>SARAH BROWNE ARCHITECT SILVER BIRCHES NEW DIXTON ROAD MONMOUTH NP25 3PR T. 01600 719697 W: sarahbrownearchitect.co.uk</p> <p>GENERAL NOTES: DO NOT SCALE FROM THIS DRAWING. ALL DIMENSIONS, LEVELS, FIXINGS AND WEATHERINGS TO BE CHECKED ON SITE. THIS DRAWING MUST NOT BE USED FOR LAND TRANSFER PURPOSES OR FOR ANY CONSTRUCTION PURPOSES UNLESS ACCOMPANIED BY AN INSTRUCTION FROM THE CONTRACT ADMINISTRATOR.</p>													

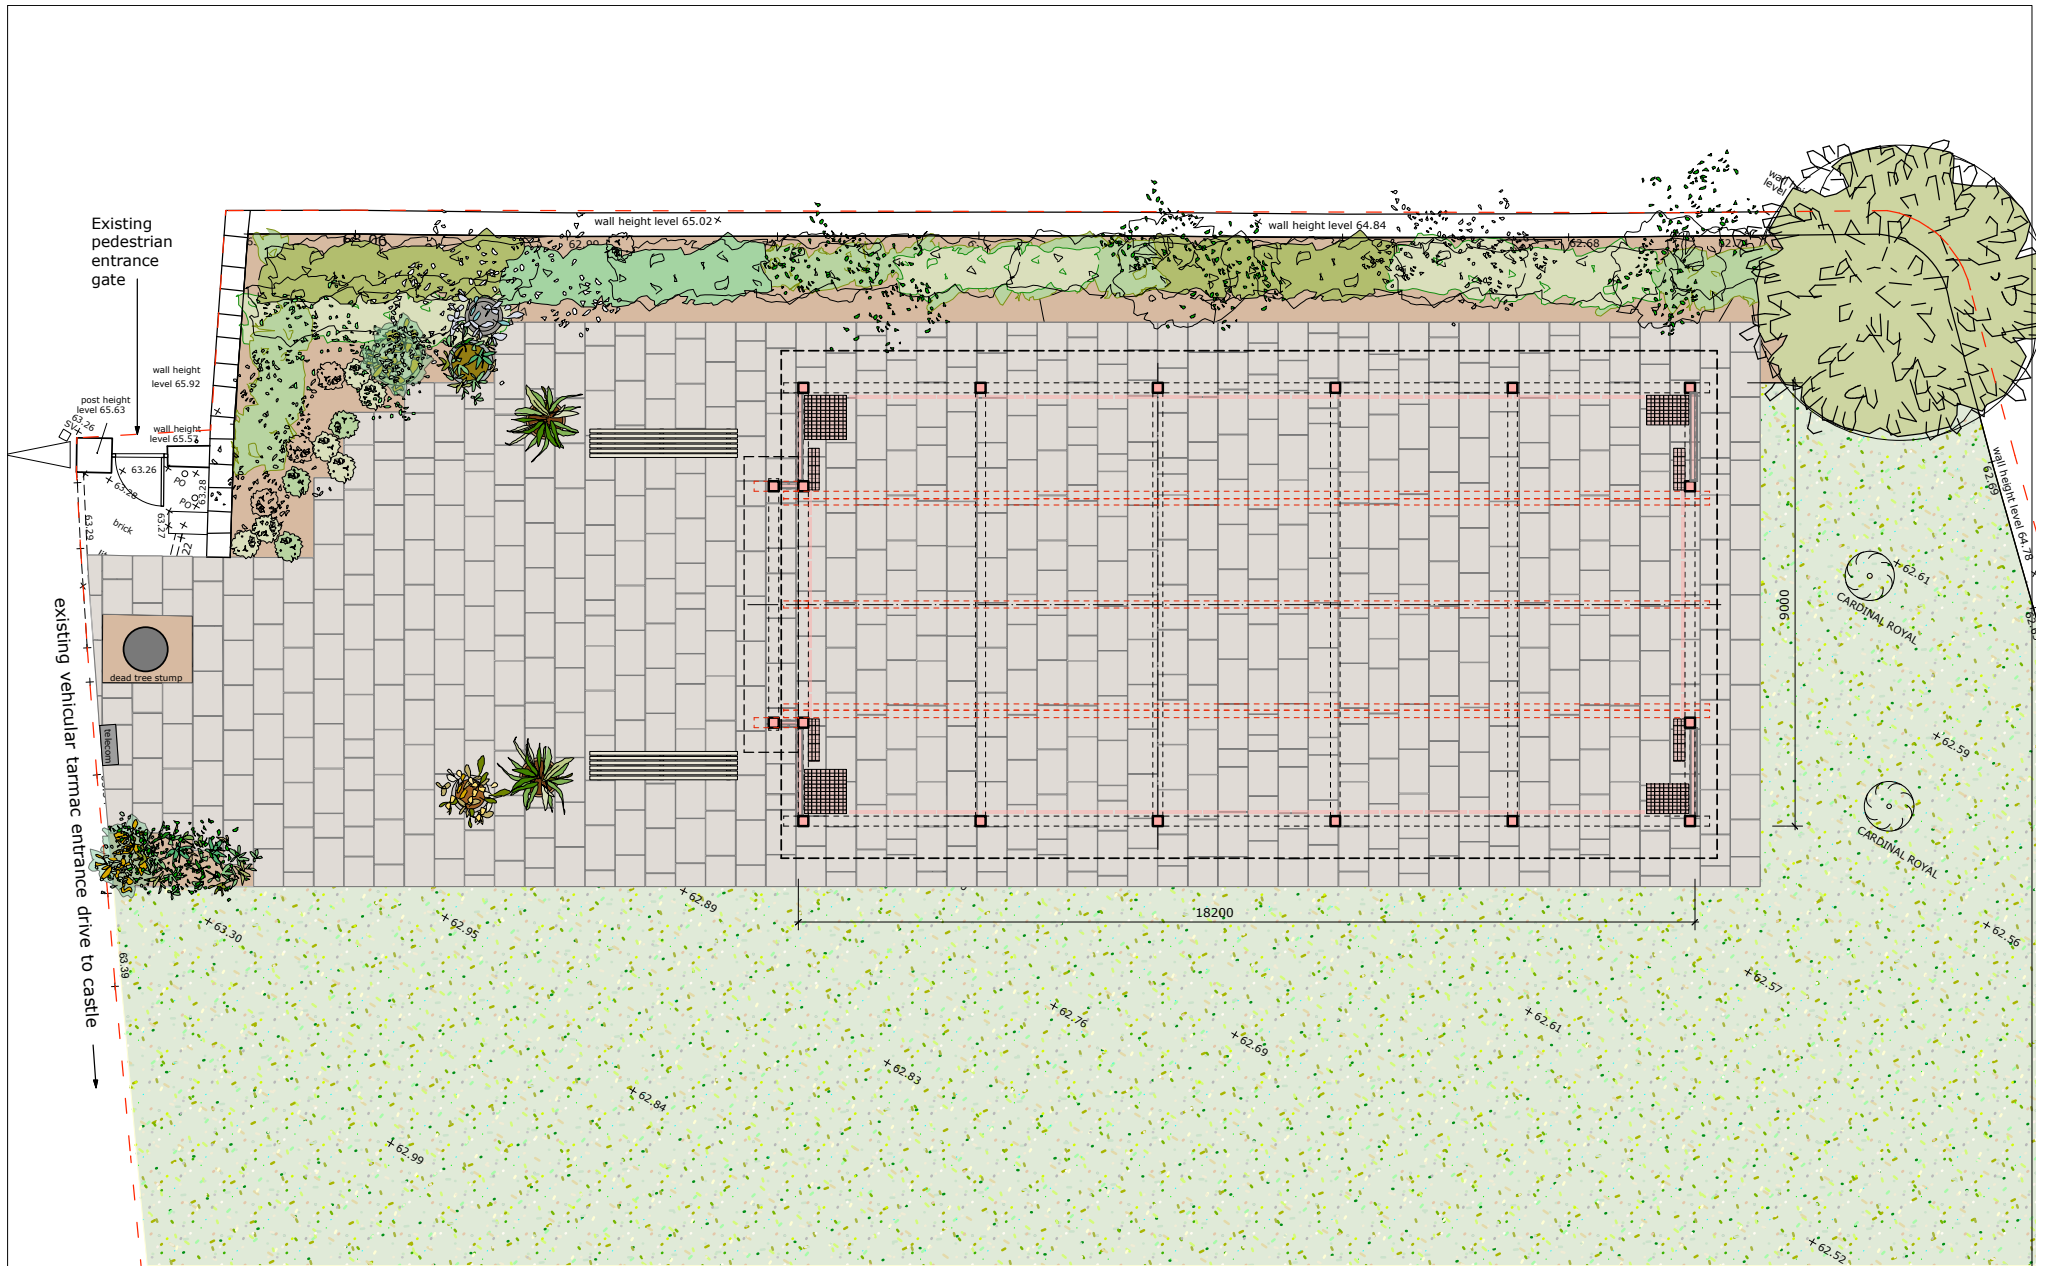


DATE	Nov18	JOB	Events Pavilion, The Castle, Castle Street, Abergavenny, Monmouthshire, NP7 5EE.	TITLE	PROPOSED Pavilion Floor Plan	SCALE	1:100 AT A3	JOB N°	340	DRAWING N°	P18 03	REV	-
S A R A H B R O W N E A R C H I T E C T SILVER BIRCHES NEW DIXTON ROAD MONMOUTH NP25 3PR T. 01600 719697 W: sarahbrownearchitect.co.uk													
<small>GENERAL NOTES: DO NOT SCALE FROM THIS DRAWING. ALL DIMENSIONS, LEVELS, FIXINGS AND WEATHERINGS TO BE CHECKED ON SITE. THIS DRAWING MUST NOT BE USED FOR LAND TRANSFER PURPOSES OR FOR ANY CONSTRUCTION PURPOSES UNLESS ACCOMPANIED BY AN INSTRUCTION FROM THE CONTRACT ADMINISTRATOR.</small>													

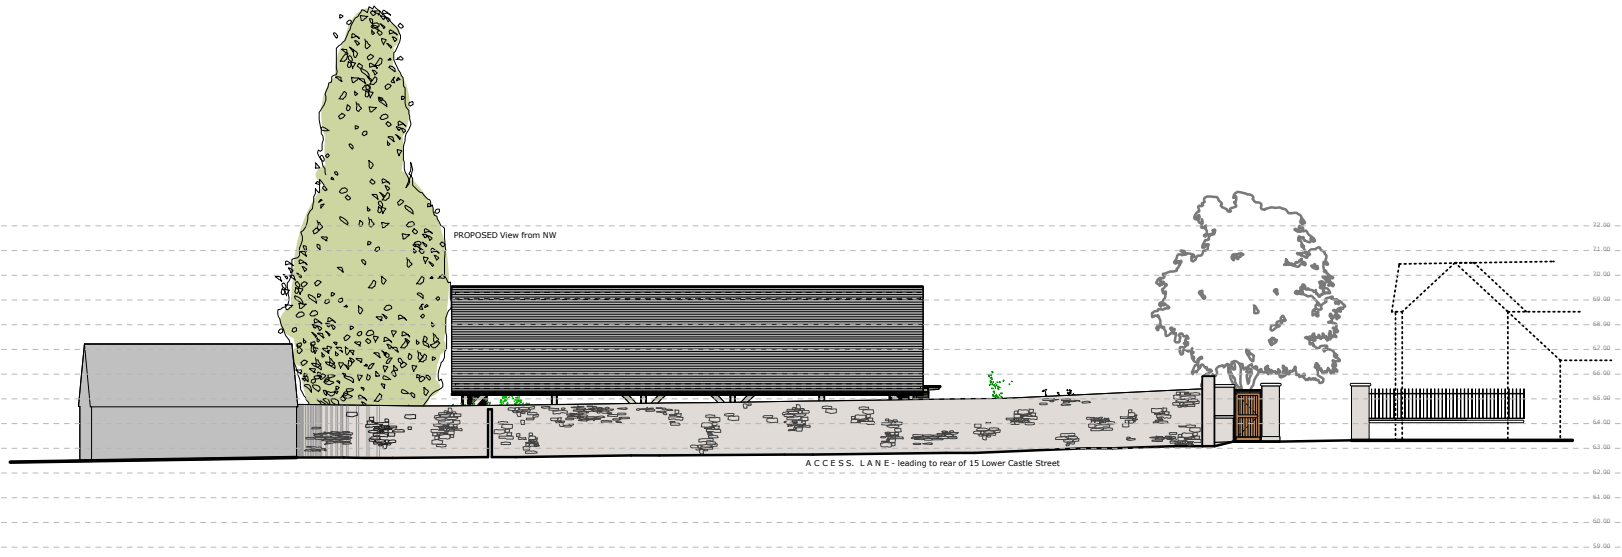


PROPOSED long site section facing SE (from access lane at rear of Lower Castle Street)

PROPOSED long site section facing NW from lawn area (towards entrance gates and rear of houses on Lower Castle Street)

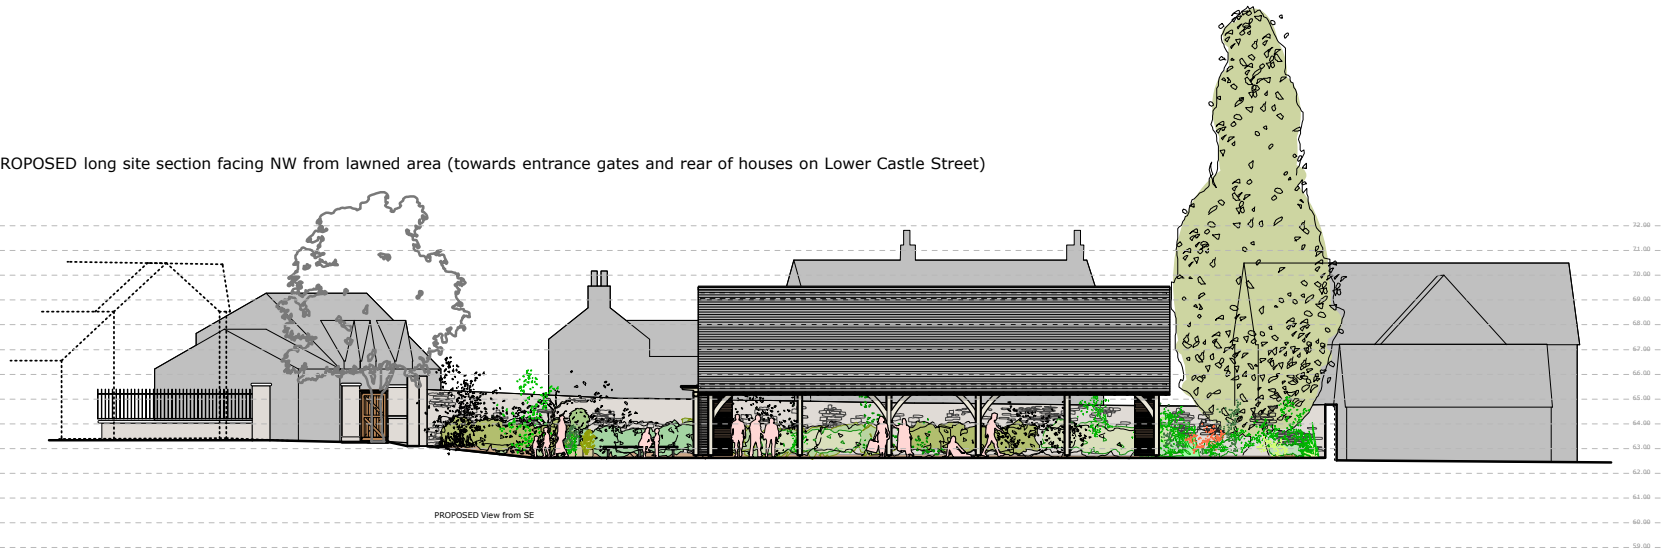


DATE	Nov18	JOB	Events Pavilion, The Castle, Castle Street, Abergavenny, Monmouthshire, NP7 5EE.	TITLE	PROPOSED Site Sections	SCALE	1:200@A3	JOB Nº	340	DRAWING Nº	P 18 04	REV	-
S A R A H B R O W N E A R C H I T E C T SILVER BIRCHES NEW DIXTON ROAD MONMOUTH NP25 3PR T. 01600 719697 W: sarahbrownearchitect.co.uk												<small>GENERAL NOTES: DO NOT SCALE FROM THIS DRAWING. ALL DIMENSIONS, LEVELS, FININGS AND WEATHERINGS TO BE CHECKED ON SITE. THIS DRAWING MUST NOT BE USED FOR LAND TRANSFER PURPOSES OR FOR ANY CONSTRUCTION PURPOSES UNLESS ACCOMPANIED BY AN INSTRUCTION FROM THE CONTRACT ADMINISTRATOR.</small>	

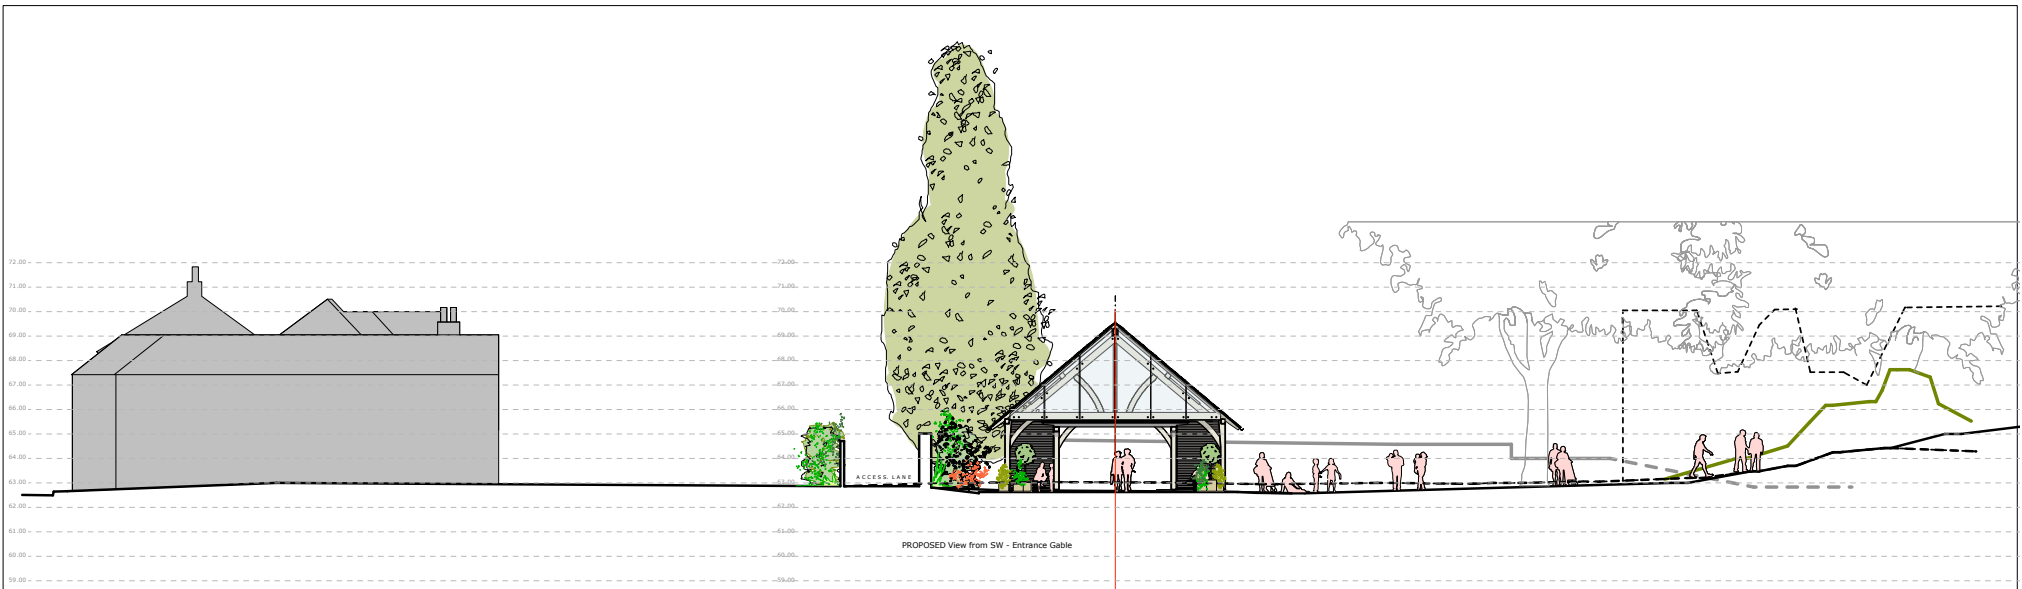

PROPOSED site section facing NE (houses on Lower Castle Street to left)



PROPOSED site section facing SW from lawned area (Lodge building in front shown dotted)

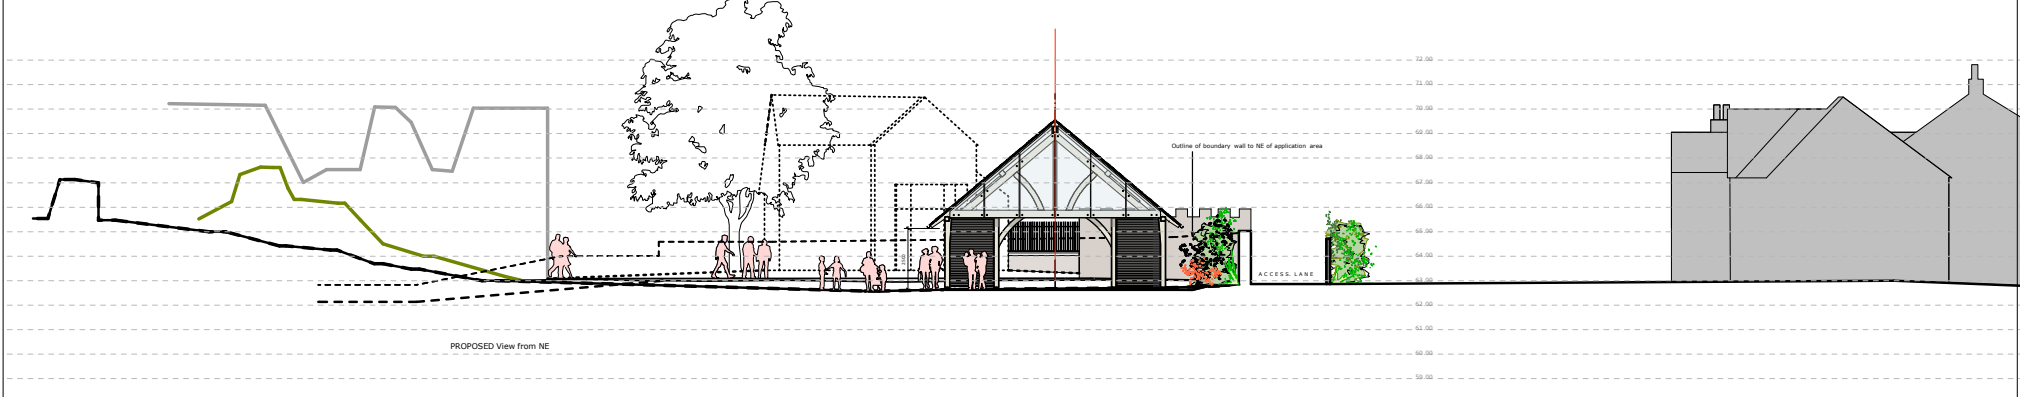

DATE	Nov18	JOB	Events Pavilion, The Castle, Castle Street, Abergavenny, Monmouthshire, NP7 5EE.	TITLE	PROPOSED Site Sections	SCALE	1:200@A3	JOB Nº	340	DRAWING Nº	P 18 05	REV	-
S A R A H B R O W N E A R C H I T E C T SILVER BIRCHES NEW DIXTON ROAD MONMOUTH NP25 3PR T. 01600 719697 W: sarahbrownearchitect.co.uk						<small>GENERAL NOTES. DO NOT SCALE FROM THIS DRAWING. ALL DIMENSIONS, LEVELS, FIXINGS AND WEATHERINGS TO BE CHECKED ON SITE. THIS DRAWING MUST NOT BE USED FOR LAND TRANSFER PURPOSES OR FOR ANY CONSTRUCTION PURPOSES UNLESS ACCOMPANIED BY AN INSTRUCTION FROM THE CONTRACT ADMINISTRATOR.</small>							



PROPOSED View from SW - Entrance Gable

DATE	Nov18	JOB	Events Pavilion, The Castle, Castle Street, Abergavenny, Monmouthshire, NP7 5EE.	TITLE	PROPOSED Elevation - South West	SCALE	1:100 AT A3	JOB Nº	340	DRAWING Nº	P 18 06	REV	-
<p>S A R A H B R O W N E A R C H I T E C T SILVER BIRCHES NEW DIXTON ROAD MONMOUTH NP25 3PR T. 01600 719697 W: sarahbrownearchitect.co.uk</p> <p>GENERAL NOTES: DO NOT SCALE FROM THIS DRAWING. ALL DIMENSIONS, LEVELS, FIXINGS AND WEATHERINGS TO BE CHECKED ON SITE. THIS DRAWING MUST NOT BE USED FOR LAND TRANSFER PURPOSES OR FOR ANY CONSTRUCTION PURPOSES UNLESS ACCOMPANIED BY AN INSTRUCTION FROM THE CONTRACT ADMINISTRATOR.</p>													




PROPOSED View from SE

DATE	Nov18	JOB	Events Pavilion, The Castle, Castle Street, Abergavenny, Monmouthshire, NP7 5EE.	TITLE	PROPOSED Elevation - South East	SCALE	1:100 AT A3	JOB NO	340	DRAWING NO	P 18 07	REV	-
S A R A H B R O W N E A R C H I T E C T SILVER BIRCHES NEW DIXTON ROAD MONMOUTH NP25 3PR T. 01600 719697 W: sarahbrownearchitect.co.uk													
<small>GENERAL NOTES: DO NOT SCALE FROM THIS DRAWING. ALL DIMENSIONS, LEVELS, FIXINGS AND WEATHERINGS TO BE CHECKED ON SITE. THIS DRAWING MUST NOT BE USED FOR LAND TRANSFER PURPOSES OR FOR ANY CONSTRUCTION PURPOSES UNLESS ACCOMPANIED BY AN INSTRUCTION FROM THE CONTRACT ADMINISTRATOR.</small>													



DATE	Nov18	JOB	Events Pavilion, The Castle, Castle Street, Abergavenny, Monmouthshire, NP7 5EE.	TITLE	PROPOSED Elevation - North East	SCALE	1:100 AT A3	JOB N°	340	DRAWING N°	P 18 08	REV	-
<p>S A R A H B R O W N E A R C H I T E C T SILVER BIRCHES NEW DIXTON ROAD MONMOUTH NP25 3PR T. 01600 719697 W: sarahbrownearchitect.co.uk</p> <p><small>GENERAL NOTES: DO NOT SCALE FROM THIS DRAWING. ALL DIMENSIONS, LEVELS, FIXINGS AND WEATHERINGS TO BE CHECKED ON SITE. THIS DRAWING MUST NOT BE USED FOR LAND TRANSFER PURPOSES OR FOR ANY CONSTRUCTION PURPOSES UNLESS ACCOMPANIED BY AN INSTRUCTION FROM THE CONTRACT ADMINISTRATOR.</small></p>													

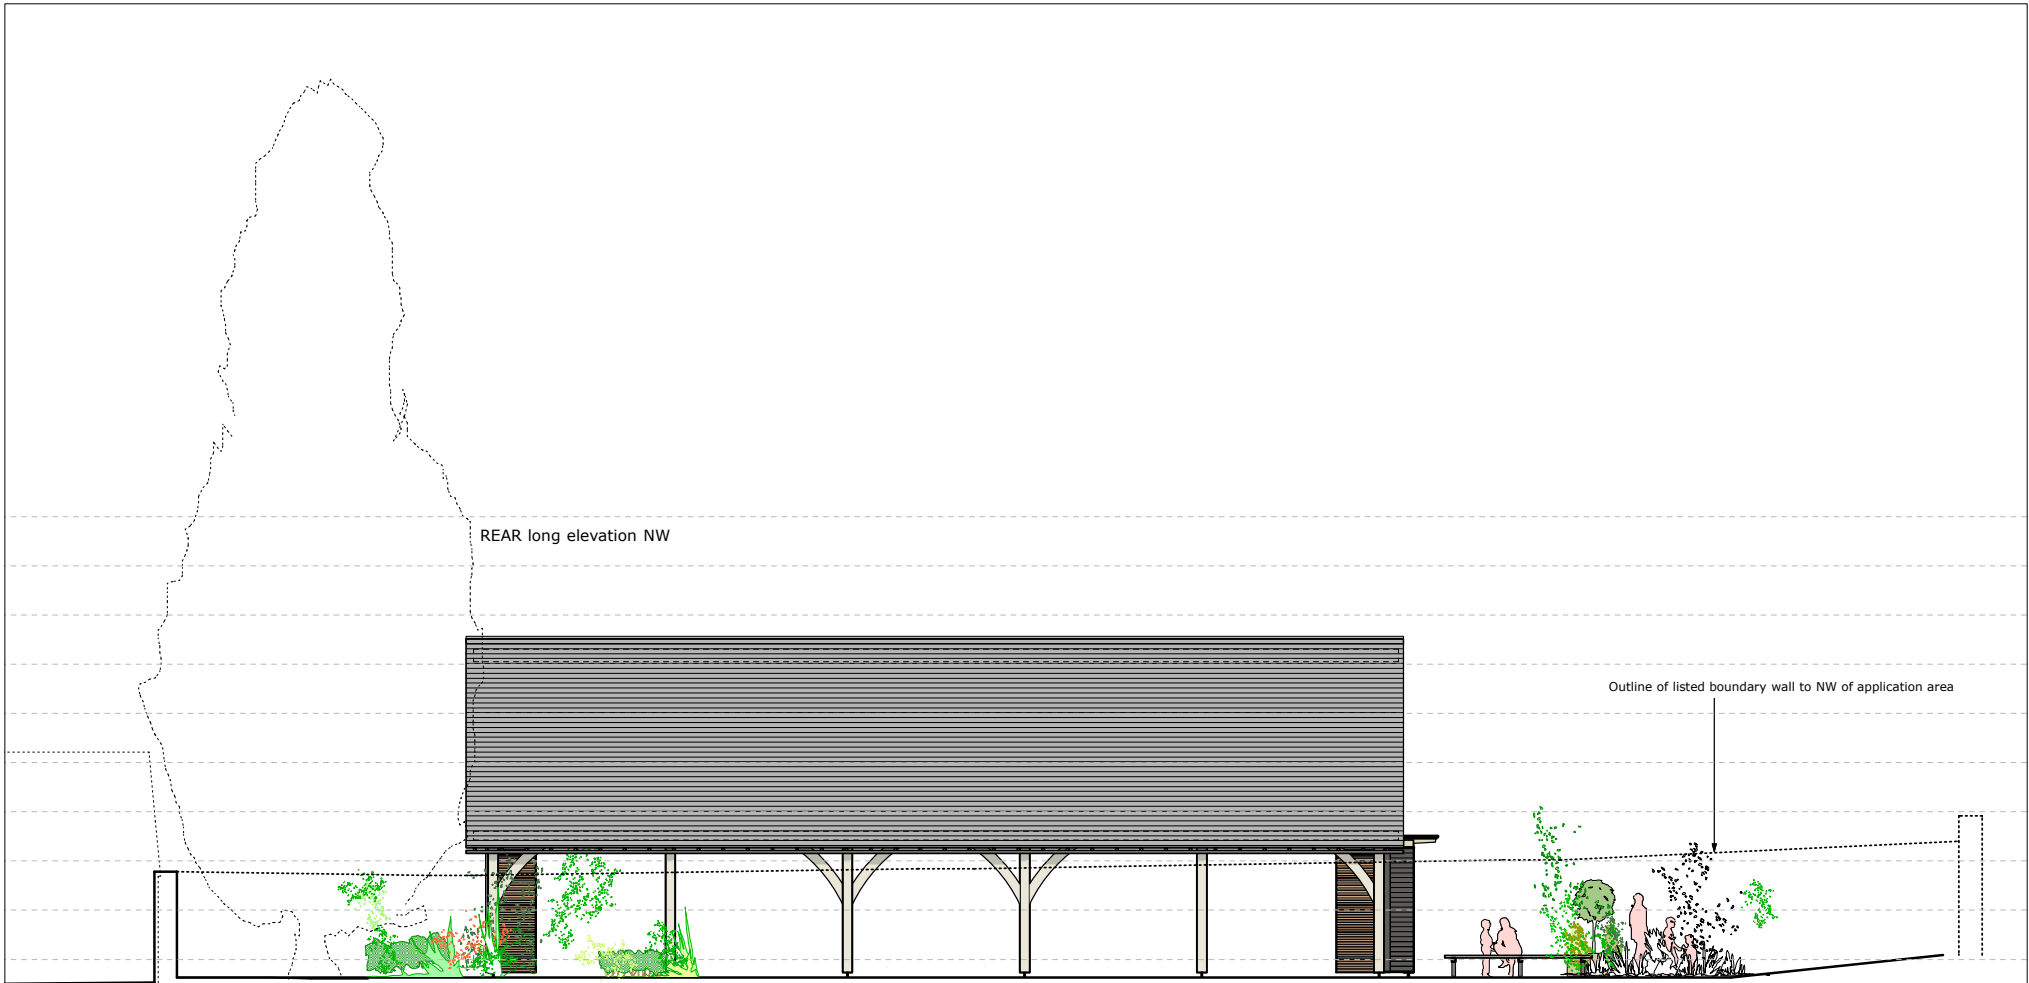

REAR long elevation NW

Outline of listed boundary wall to NW of application area

		DATE Nov18	JOB Events Pavilion, The Castle, Castle Street, Abergavenny, Monmouthshire, NP7 5EE.	TITLE PROPOSED Elevation - North West	SCALE 1:100 AT A3	JOB N° 340	DRAWING N° P 18 09	REV -
S A R A H B R O W N E A R C H I T E C T SILVER BIRCHES NEW DIXTON ROAD MONMOUTH NP25 3PR T. 01600 719697 W: sarahbrownearchitect.co.uk					GENERAL NOTES: DO NOT SCALE FROM THIS DRAWING. ALL DIMENSIONS, LEVELS, FIXINGS AND WEATHERINGS TO BE CHECKED ON SITE. THIS DRAWING MUST NOT BE USED FOR LAND TRANSFER PURPOSES OR FOR ANY CONSTRUCTION PURPOSES UNLESS ACCOMPANIED BY AN INSTRUCTION FROM THE CONTRACT ADMINISTRATOR.			



DATE	Nov18	JOB	Events Pavilion, The Castle, Castle Street, Abergavenny, Monmouthshire, NP7 5EE.	TITLE	PROPOSED Elevation - South West closed screens	SCALE	1:100 AT A3	JOB N°	340	DRAWING N°	P 18 10	REV	-
<p>S A R A H B R O W N E A R C H I T E C T SILVER BIRCHES NEW DIXTON ROAD MONMOUTH NP25 3PR T. 01600 719697 W: sarahbrownearchitect.co.uk</p> <p>GENERAL NOTES: DO NOT SCALE FROM THIS DRAWING. ALL DIMENSIONS, LEVELS, FIXINGS AND WEATHERINGS TO BE CHECKED ON SITE. THIS DRAWING MUST NOT BE USED FOR LAND TRANSFER PURPOSES OR FOR ANY CONSTRUCTION PURPOSES UNLESS ACCOMPANIED BY AN INSTRUCTION FROM THE CONTRACT ADMINISTRATOR.</p>													




PROPOSED View from SE

DATE	Nov18	JOB	Events Pavilion, The Castle, Castle Street, Abergavenny, Monmouthshire, NP7 5EE.	TITLE	PROPOSED Elevation - South East closed screens	SCALE	1:100 AT A3	JOB Nº	340	DRAWING Nº	P 18 11	REV	-
<p>S A R A H B R O W N E A R C H I T E C T SILVER BIRCHES NEW DIXTON ROAD MONMOUTH NP25 3PR T. 01600 719697 W: sarahbrownearchitect.co.uk</p> <p><small>GENERAL NOTES: DO NOT SCALE FROM THIS DRAWING. ALL DIMENSIONS, LEVELS, FIXINGS AND WEATHERINGS TO BE CHECKED ON SITE. THIS DRAWING MUST NOT BE USED FOR LAND TRANSFER PURPOSES OR FOR ANY CONSTRUCTION PURPOSES UNLESS ACCOMPANIED BY AN INSTRUCTION FROM THE CONTRACT ADMINISTRATOR.</small></p>													



DATE	Nov18	JOB	Events Pavilion, The Castle, Castle Street, Abergavenny, Monmouthshire, NP7 5EE.	TITLE	PROPOSED Elevation - North East closed screens	SCALE	1:100 AT A3	JOB N°	340	DRAWING N°	P 18 12	REV	-
S A R A H B R O W N E A R C H I T E C T SILVER BIRCHES NEW DIXTON ROAD MONMOUTH NP25 3PR T. 01600 719697 W: sarahbrownearchitect.co.uk												<small>GENERAL NOTES: DO NOT SCALE FROM THIS DRAWING. ALL DIMENSIONS, LEVELS, FIXINGS AND WEATHERINGS TO BE CHECKED ON SITE. THIS DRAWING MUST NOT BE USED FOR LAND TRANSFER PURPOSES OR FOR ANY CONSTRUCTION PURPOSES UNLESS ACCOMPANIED BY AN INSTRUCTION FROM THE CONTRACT ADMINISTRATOR.</small>	

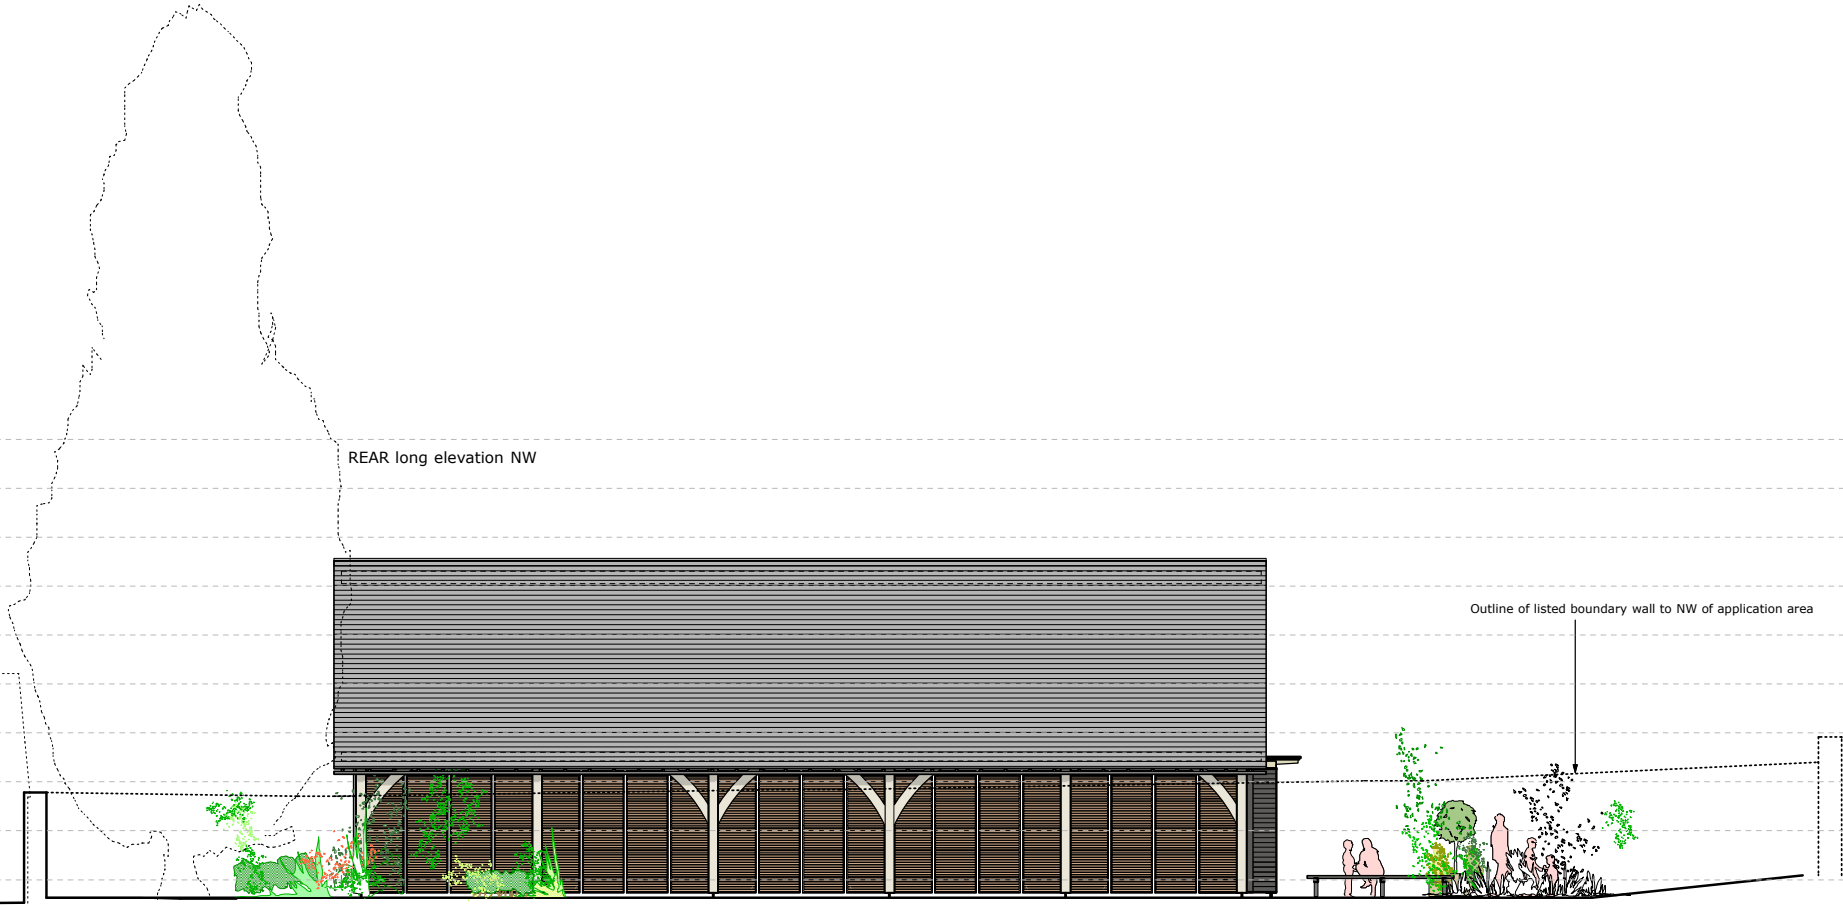

REAR long elevation NW

Outline of listed boundary wall to NW of application area

DATE	NOV18	JOB	Events Pavilion, The Castle, Castle Street, Abergavenny, Monmouthshire, NP7 5EE.	TITLE	PROPOSED Elevation - North West closed screens	SCALE	1:100 AT A3	JOB Nº	340	DRAWING Nº	P 18 13	REV	-
S A R A H B R O W N E A R C H I T E C T SILVER BIRCHES NEW DIXTON ROAD MONMOUTH NP25 3PR T. 01600 719697 W: sarahbrownearchitect.co.uk				<small>GENERAL NOTES: DO NOT SCALE FROM THIS DRAWING. ALL DIMENSIONS, LEVELS, FIXINGS AND WEATHERINGS TO BE CHECKED ON SITE. THIS DRAWING MUST NOT BE USED FOR LAND TRANSFER PURPOSES OR FOR ANY CONSTRUCTION PURPOSES UNLESS ACCOMPANIED BY AN INSTRUCTION FROM THE CONTRACT ADMINISTRATOR.</small>									