


CHEPSTOW RIVERBANK AREA

SITE PLAN

WKP SCANNED

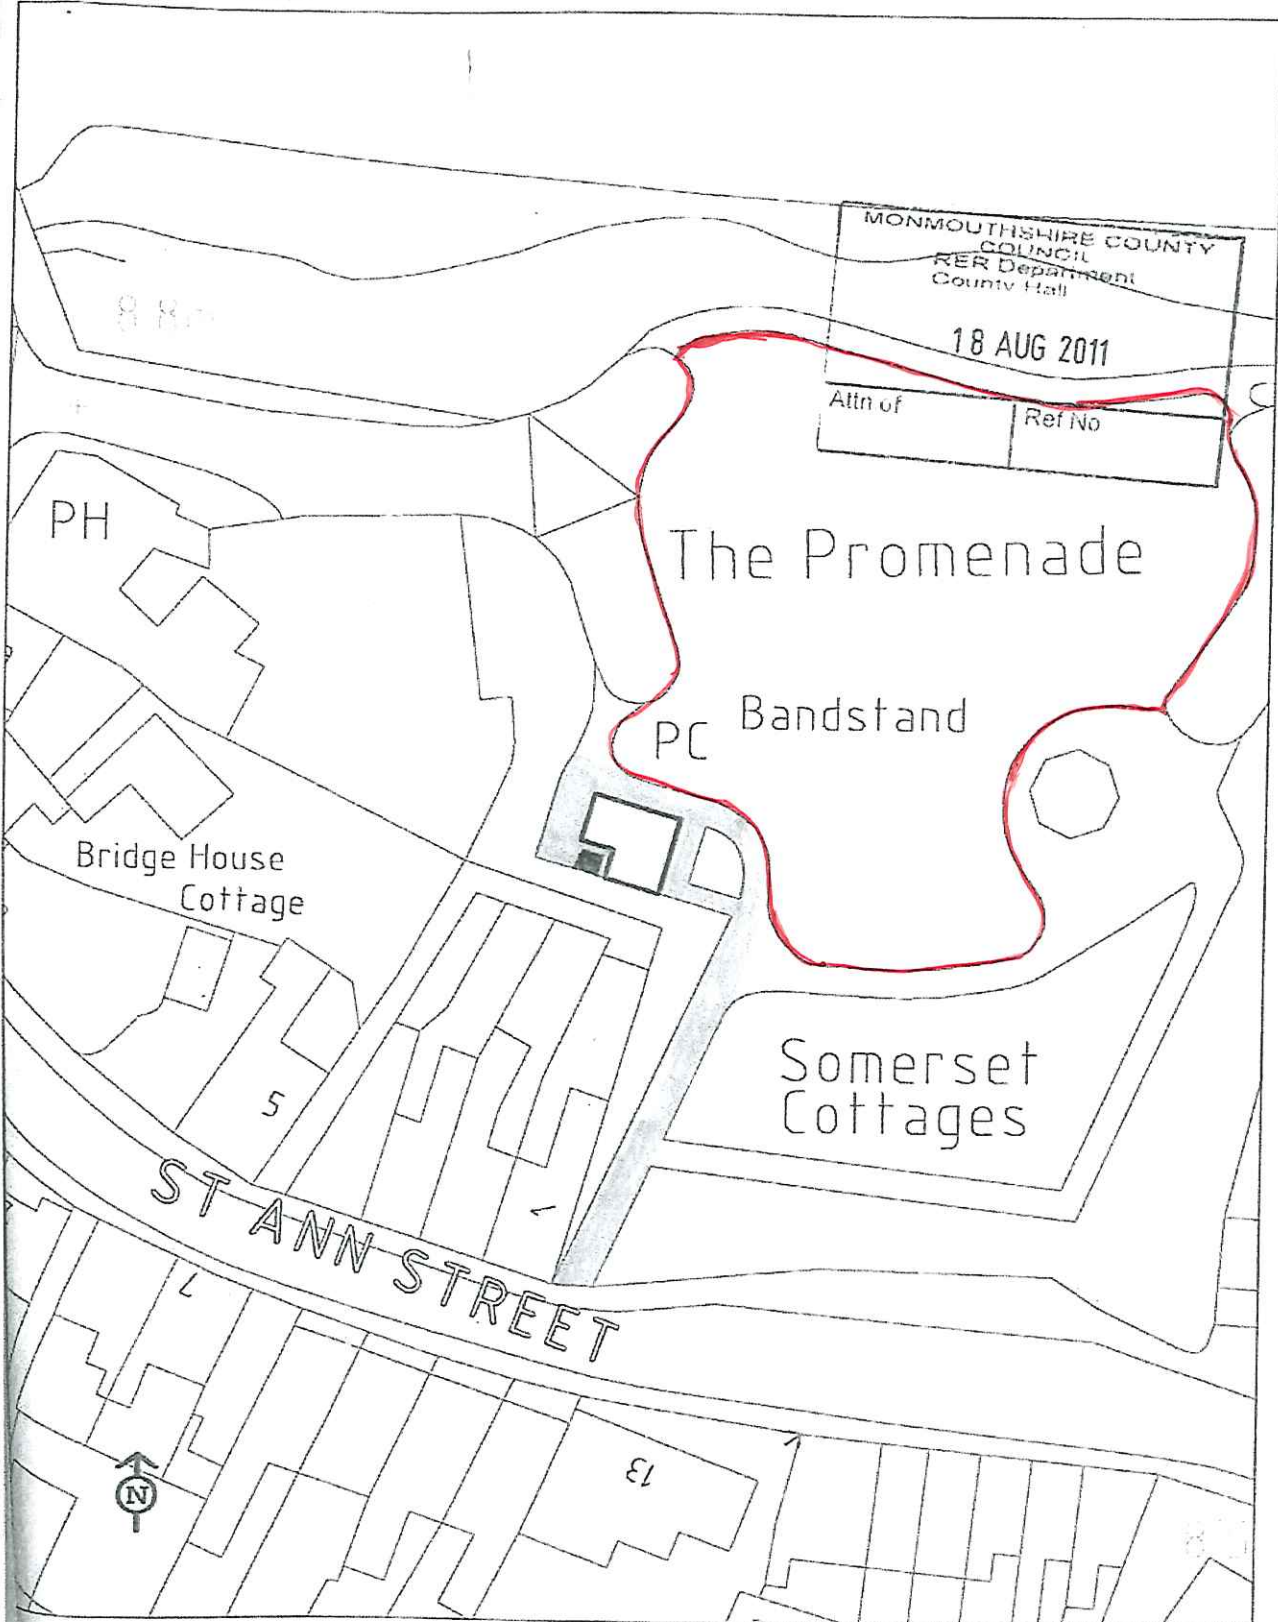

MONMOUTHSHIRE COUNTY COUNCIL
 RER Department
 County Hall
 18 AUG 2011
 Attn of Ref No

The Promenade

PC Bandstand

Bridge House Cottage

Somerset Cottages

ST ANN STREET



The Riverside, Chepstow

Map prepared by: Estate

Date: 14.03.11

Scale 1:500

© Crown Copyright. All rights reserved. Monmouthshire County Council
 09012L 2006