
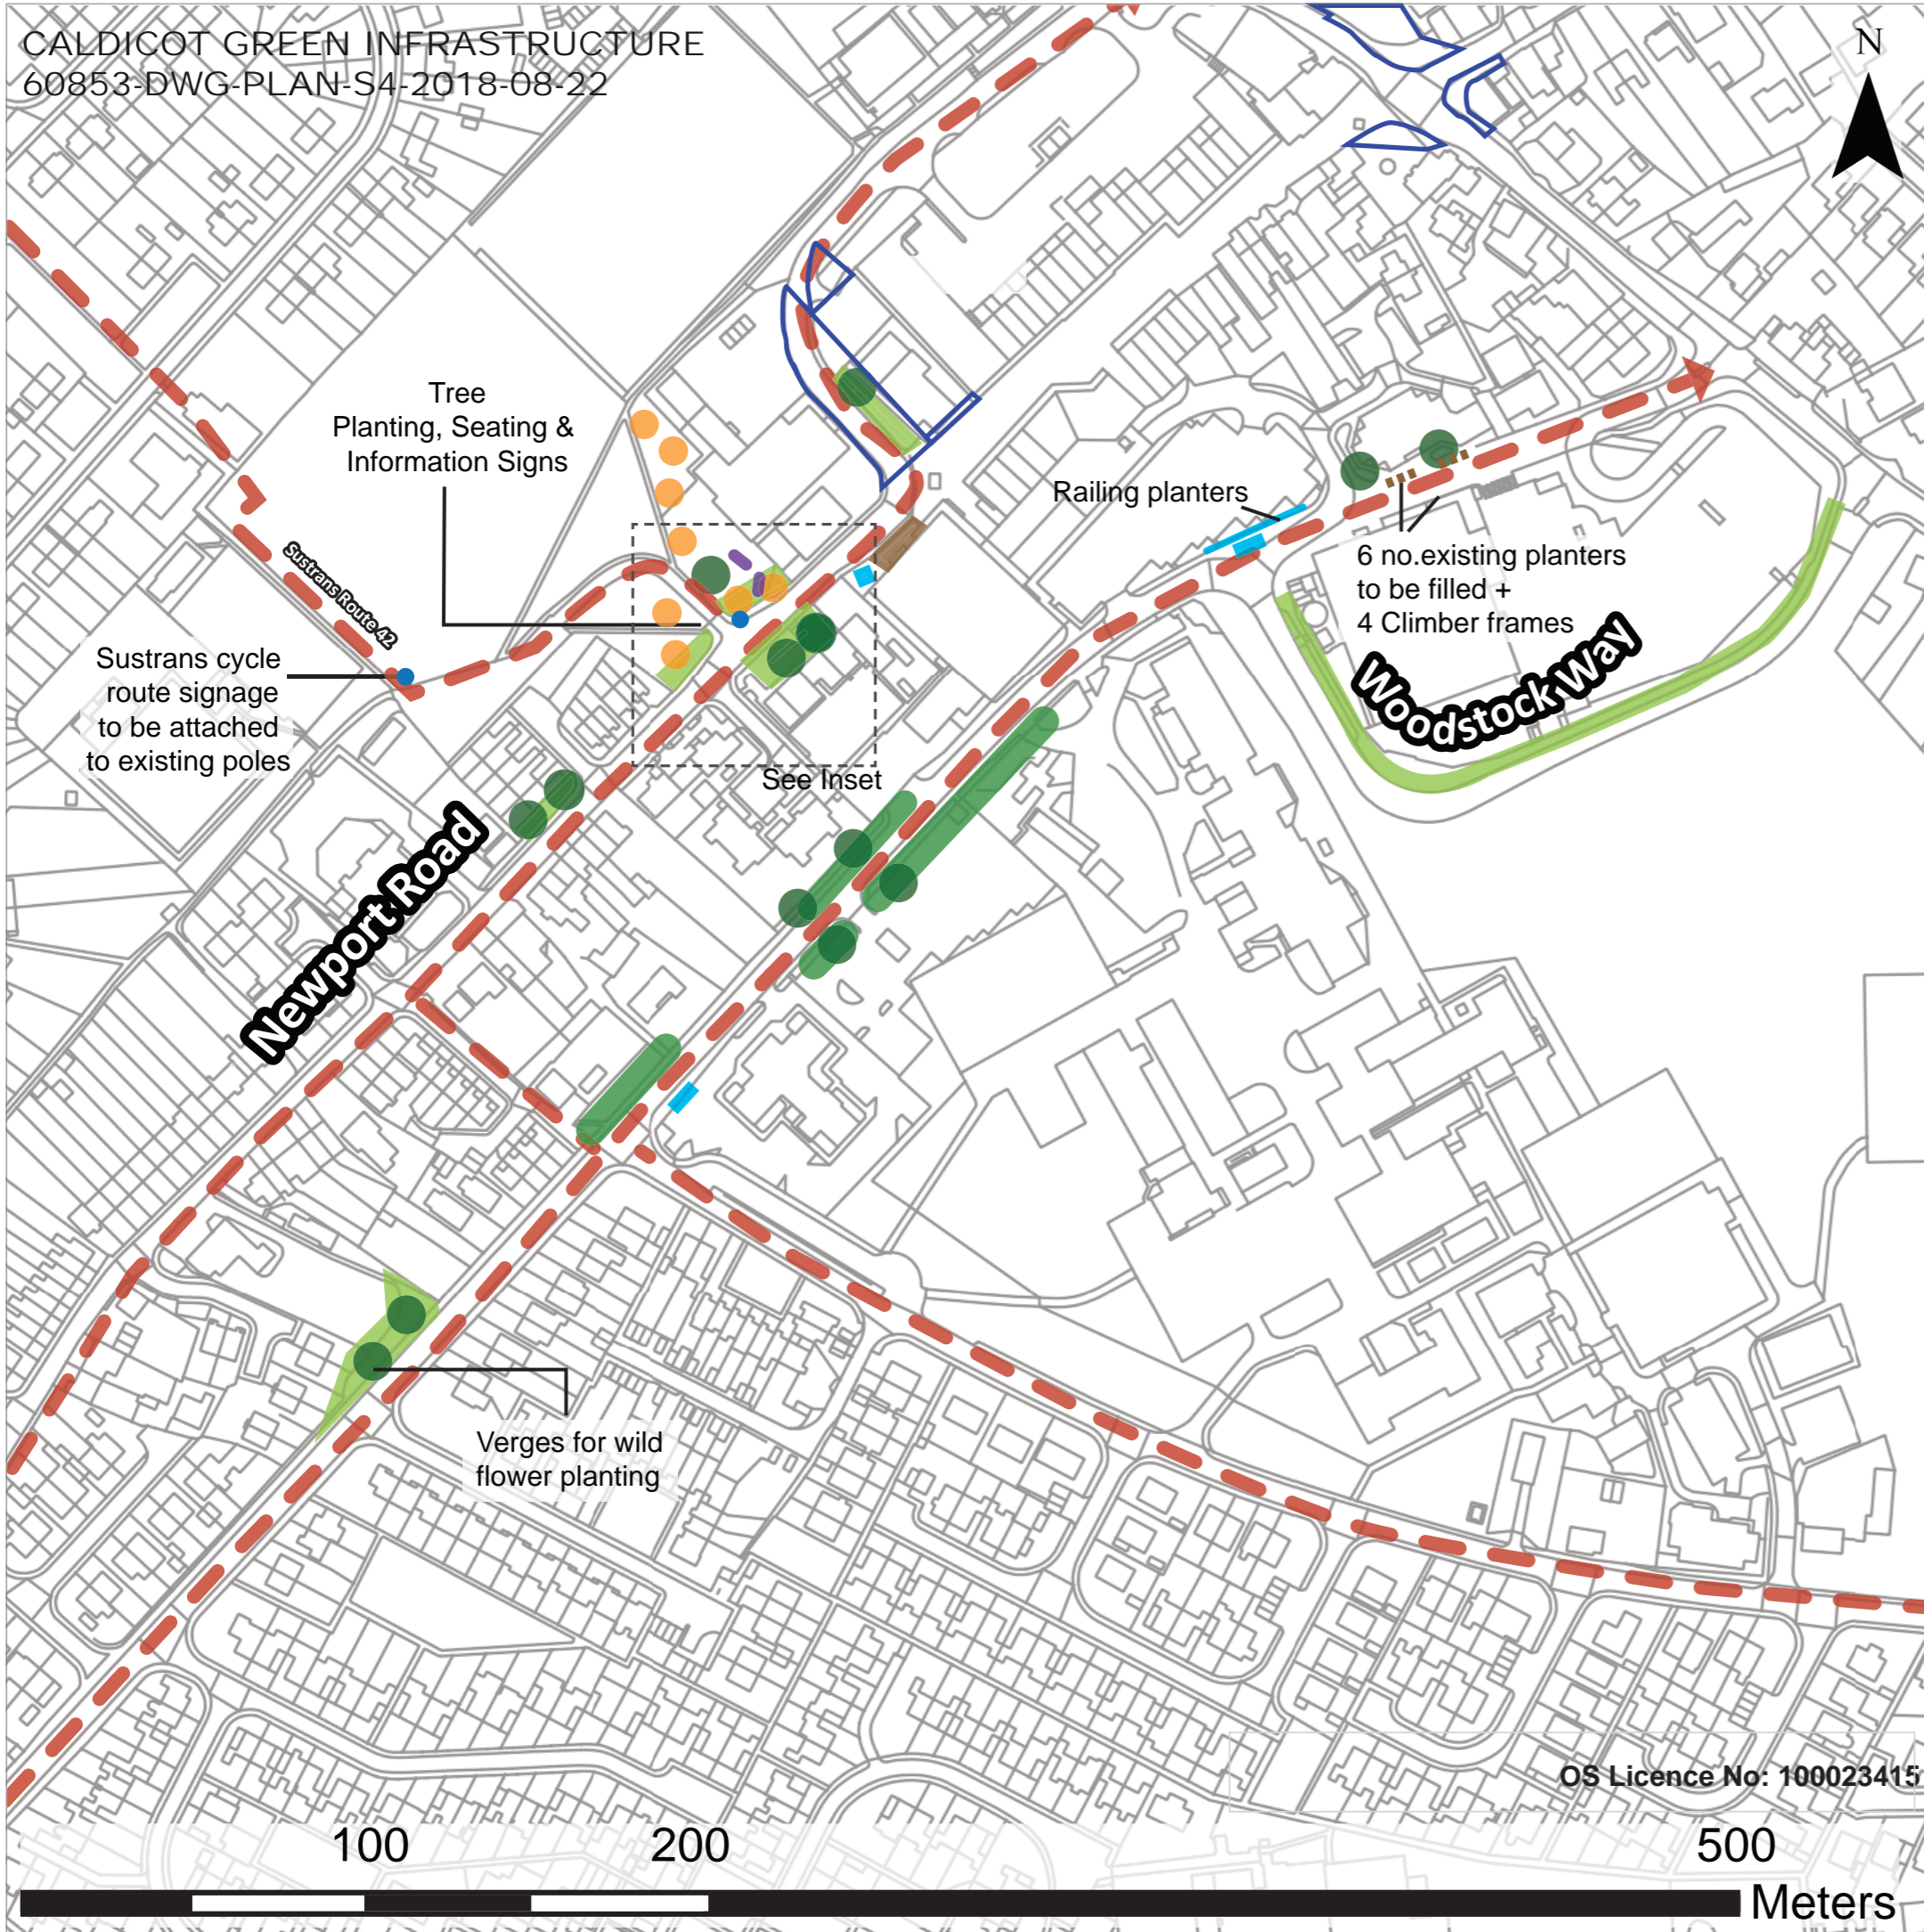


• Environmental Consultants  
 • Planners  
 • Landscape Architects  
 • Landscape Managers  
 • Urban Designers  
 • Ecologists



10 Park Grove • Cardiff • CF10 3BN • 029 2022 8966 • admin@tacp.co.uk



Planter Locations


- Existing
- Proposed
- Native Hedgerow
- To include: Hawthorn, Field Maple, Dogwood, Guelder Rose, Holly

Area for Wildflowers and or Trees

- Proposed Tree Species: Almond, Wild Cherry, Rowan, Whitebeam
- Orchard Trees
- Benches

Strategy

- - - Walking/ Cycling routes
- MCC Land Ownership

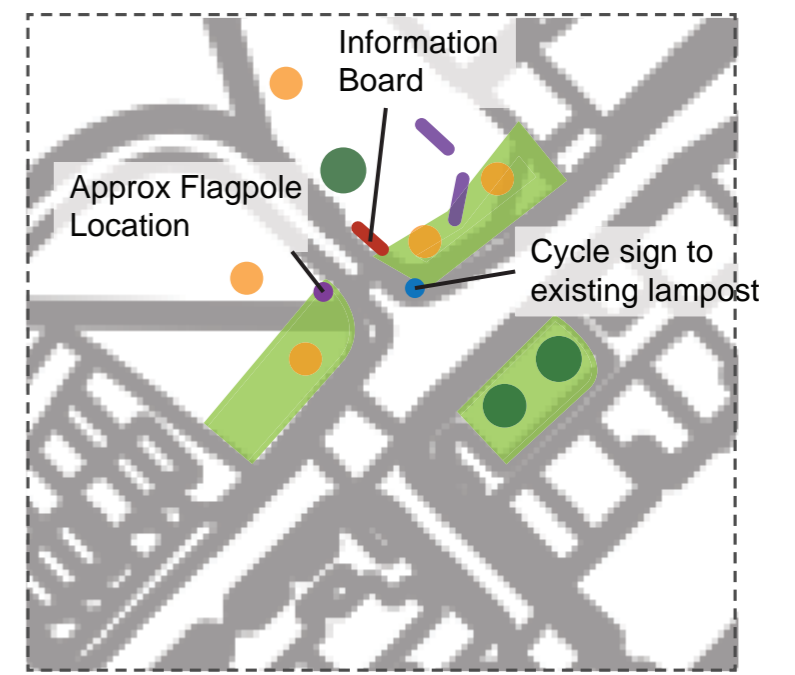

OS Licence No: 100023415

