







**Key**


-  Extent of existing Prohibition of Waiting at Any Time restrictions
-  Extent of existing Loading Only markings to be burnt off
-  Provision of 1 no. new Police Vehicle(s) Only bay
-  Provision of new bilingual Loading Only markings to be centred on remainder of bay




EXISTING LINING ARRANGEMENT

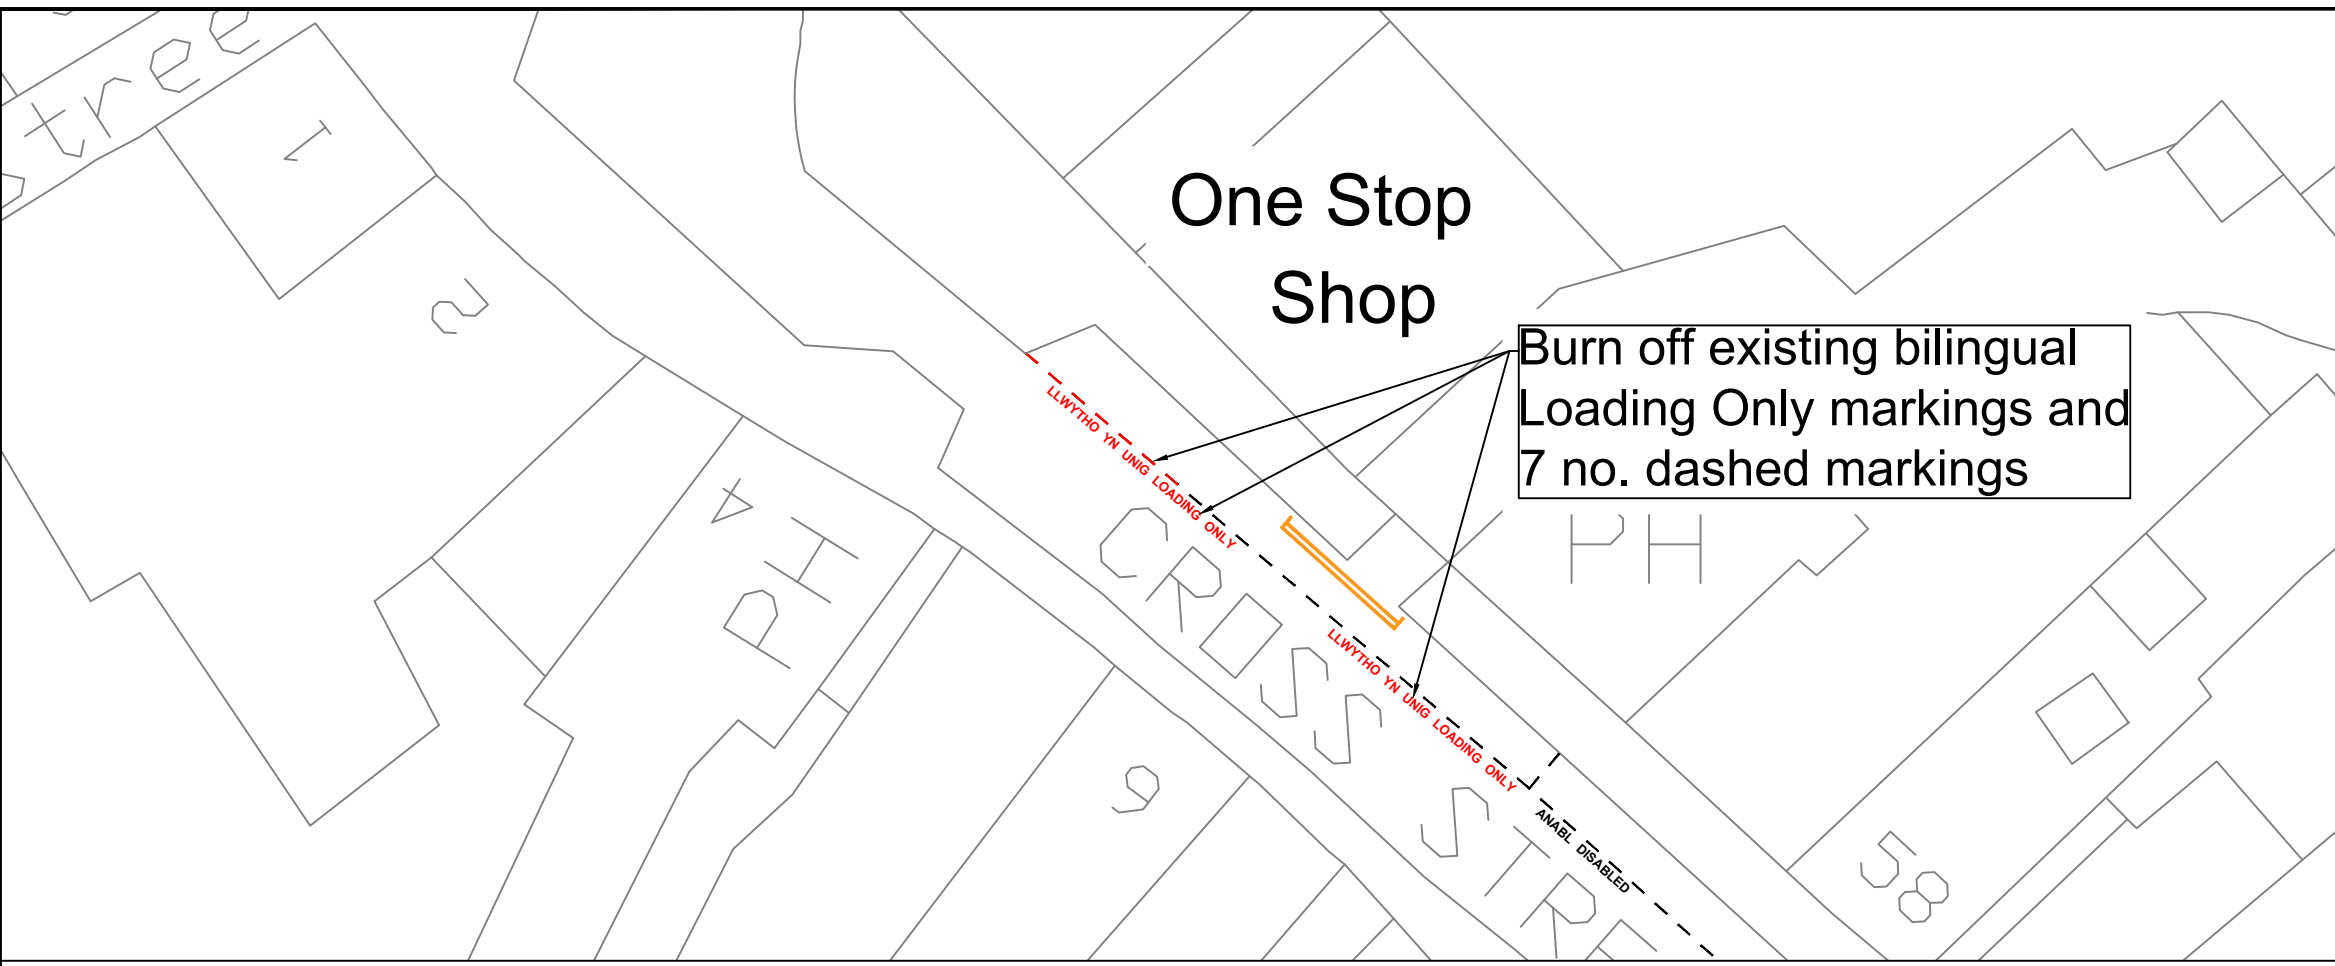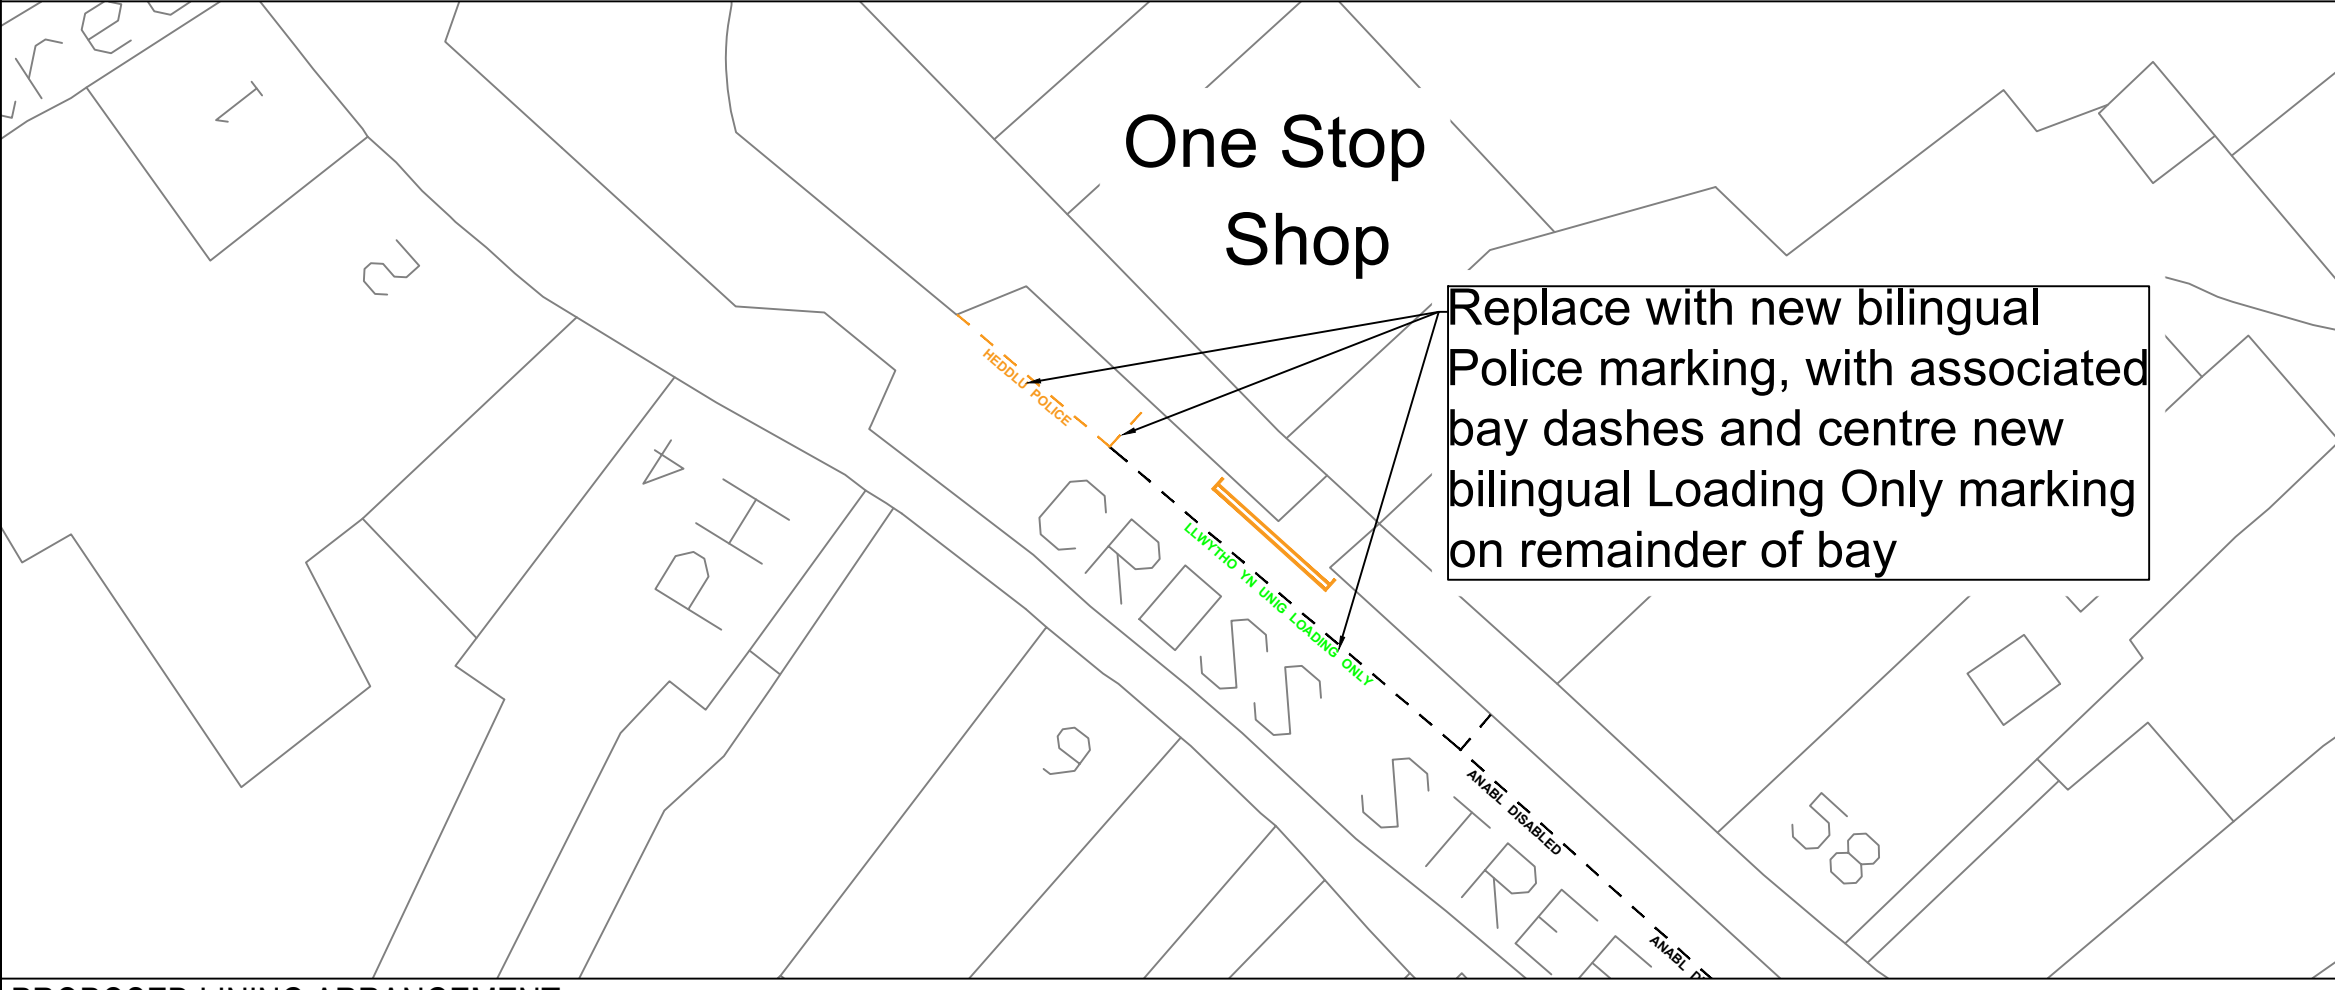

PROPOSED LINING ARRANGEMENT



ROGER HOGGINS  
HEAD OF INFRASTRUCTURE, NETWORKS AND SUSTAINABILITY

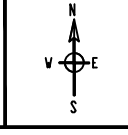

Job Title  
CROSS STREET, PRIORY, ABERGAVENNY

Drawing Title  
PROPOSED POLICE VEHICLES ONLY BAY

Drawn By  
MC

Scale  
NTS

Rev No.	Date	Description

Checked  
Date  
18.07.19

Drawing No.  
1820

Rev  
REV

THIS MAP IS REPRODUCED FROM ORDNANCE SURVEY MATERIAL WITH THE PERMISSION OF ORDNANCE SURVEY ON BEHALF OF THE CONTROLLER OF HER MAJESTY'S STATIONERY OFFICE. UNAUTHORISED REPRODUCTION INFRINGES CROWN COPYRIGHT AND MAY LEAD TO PROSECUTION OR CIVIL PROCEEDINGS. MONMOUTHSHIRE COUNTY COUNCIL LA09012L2000