



# Garden City Way

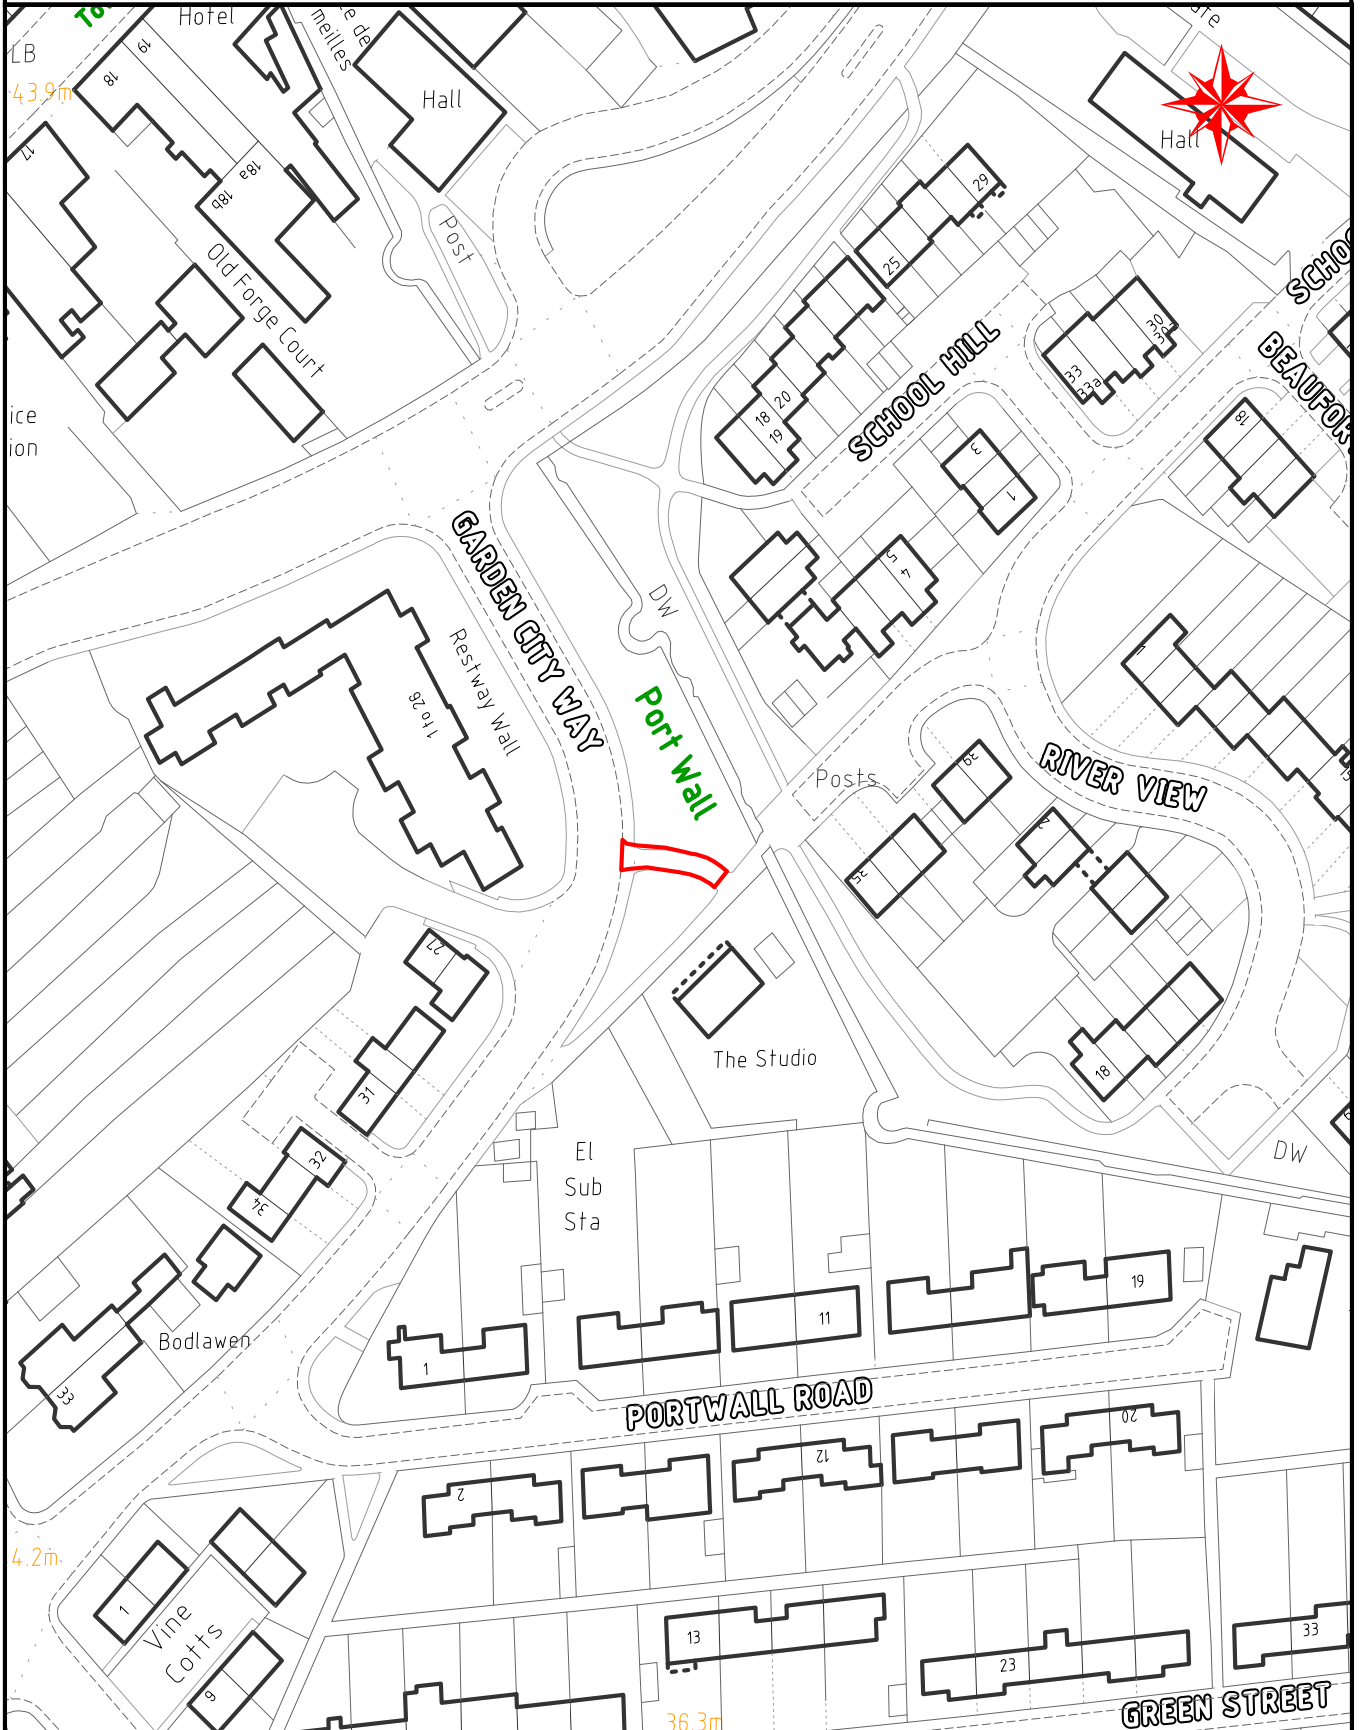

	<b>Details</b> T200			<b>Rev No.</b> 1	© Hawlfraint y Goron a hawliau cronfa ddata 2013 Arolwg Ordnans 100023415 © Crown copyright and database rights 2013 Ordnance Survey 100023415  Monmouthshire County Council Innovation House Monmouthshire Magor	!Title8=
	<b>Drawn by</b> Lang.L	<b>Scale</b> 1:1250	<b>Date</b> 15/02/2017			
	<b>File Pathname / Project / Drawing No.</b>					