


Appendix 2

Newport Road, Caldicot - New Seating/Planting Locations

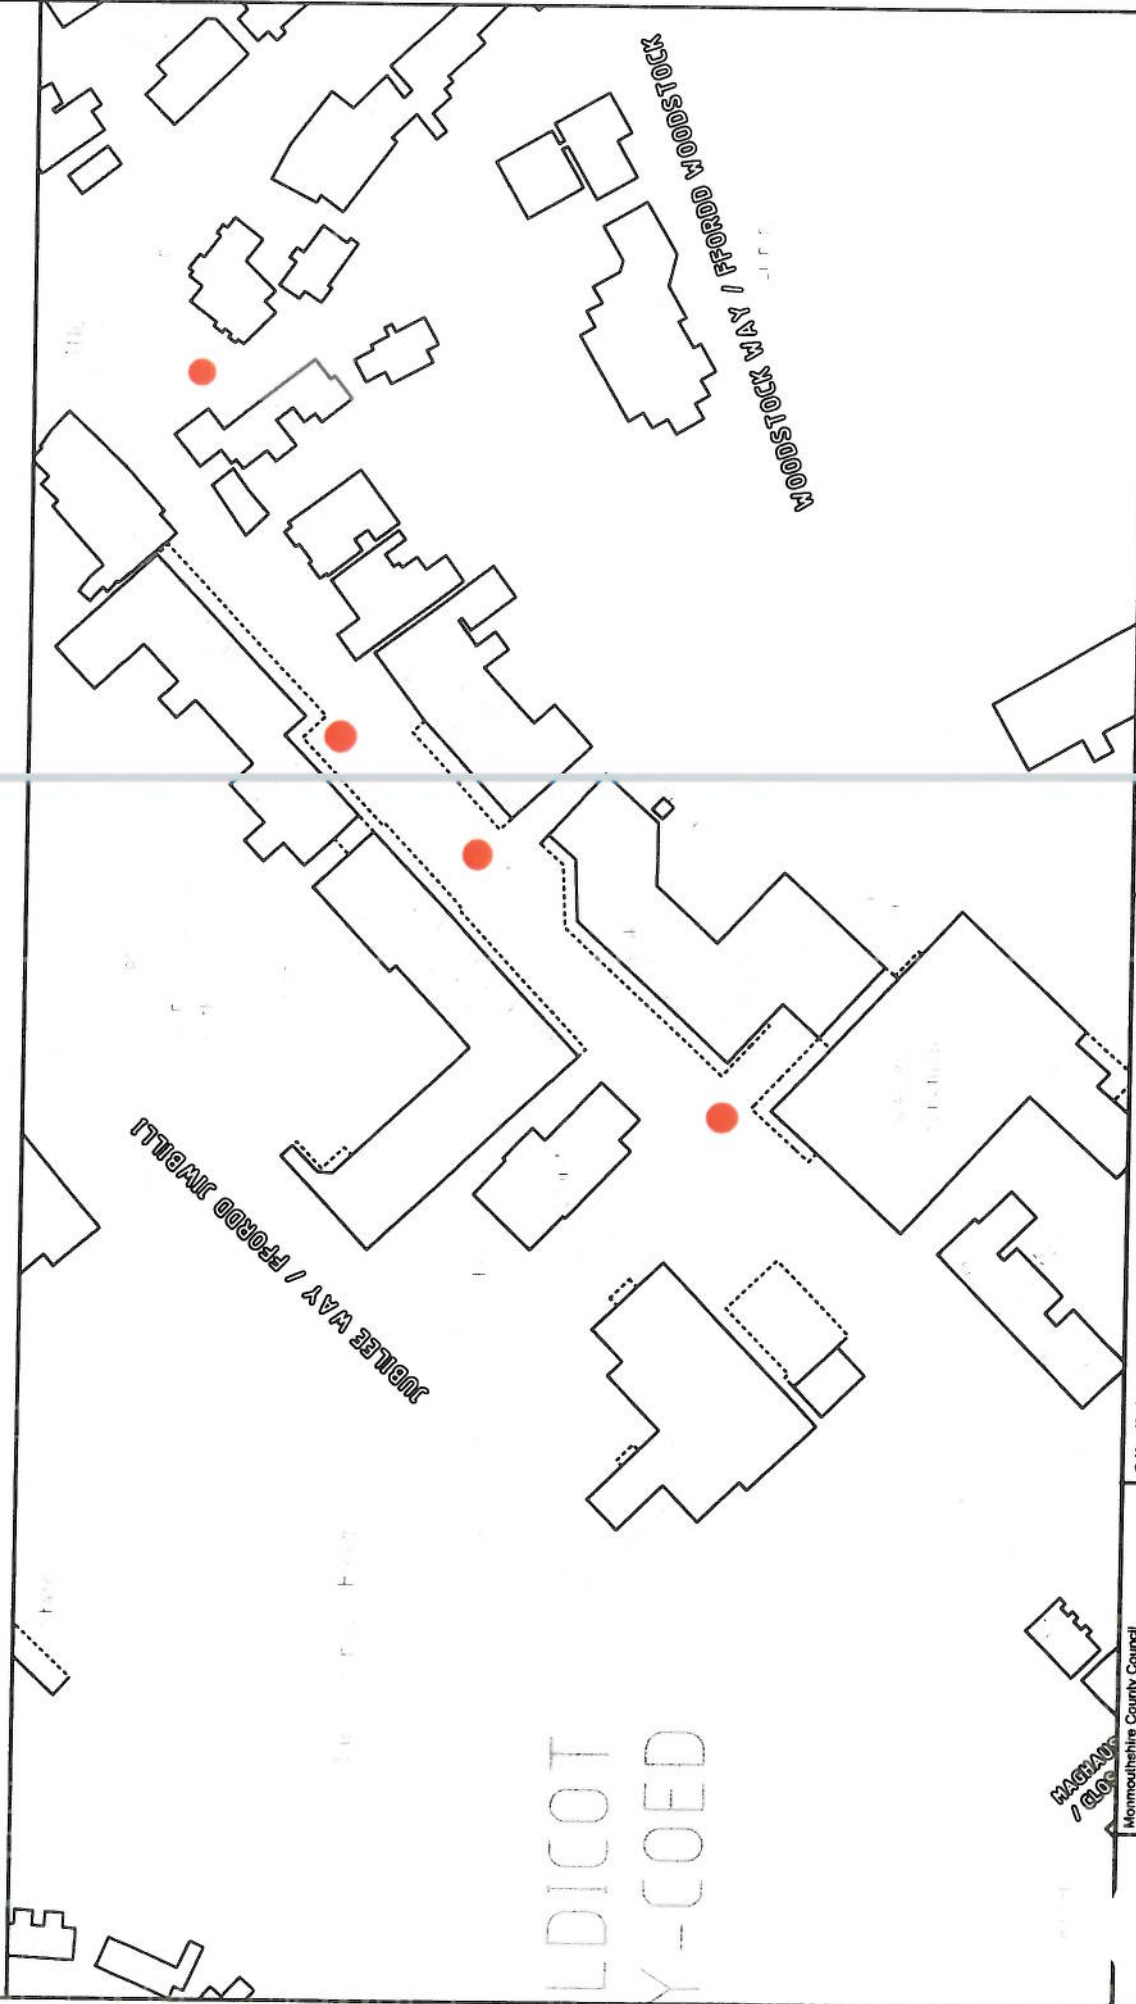

© Hewlett-Packard Development Company, L.P. 2004
 © Crown copyright and database rights 2011 Ordnance Survey 100023415

Monmouthshire County Council
 County Hall
 Cwmbran
 NP44 2XH
 www.monmouthshire.gov.uk/mymaps

Scale: 1:1000
 Date: 14/08/13
 Project / Drawing No.

Rev No.	Rev