


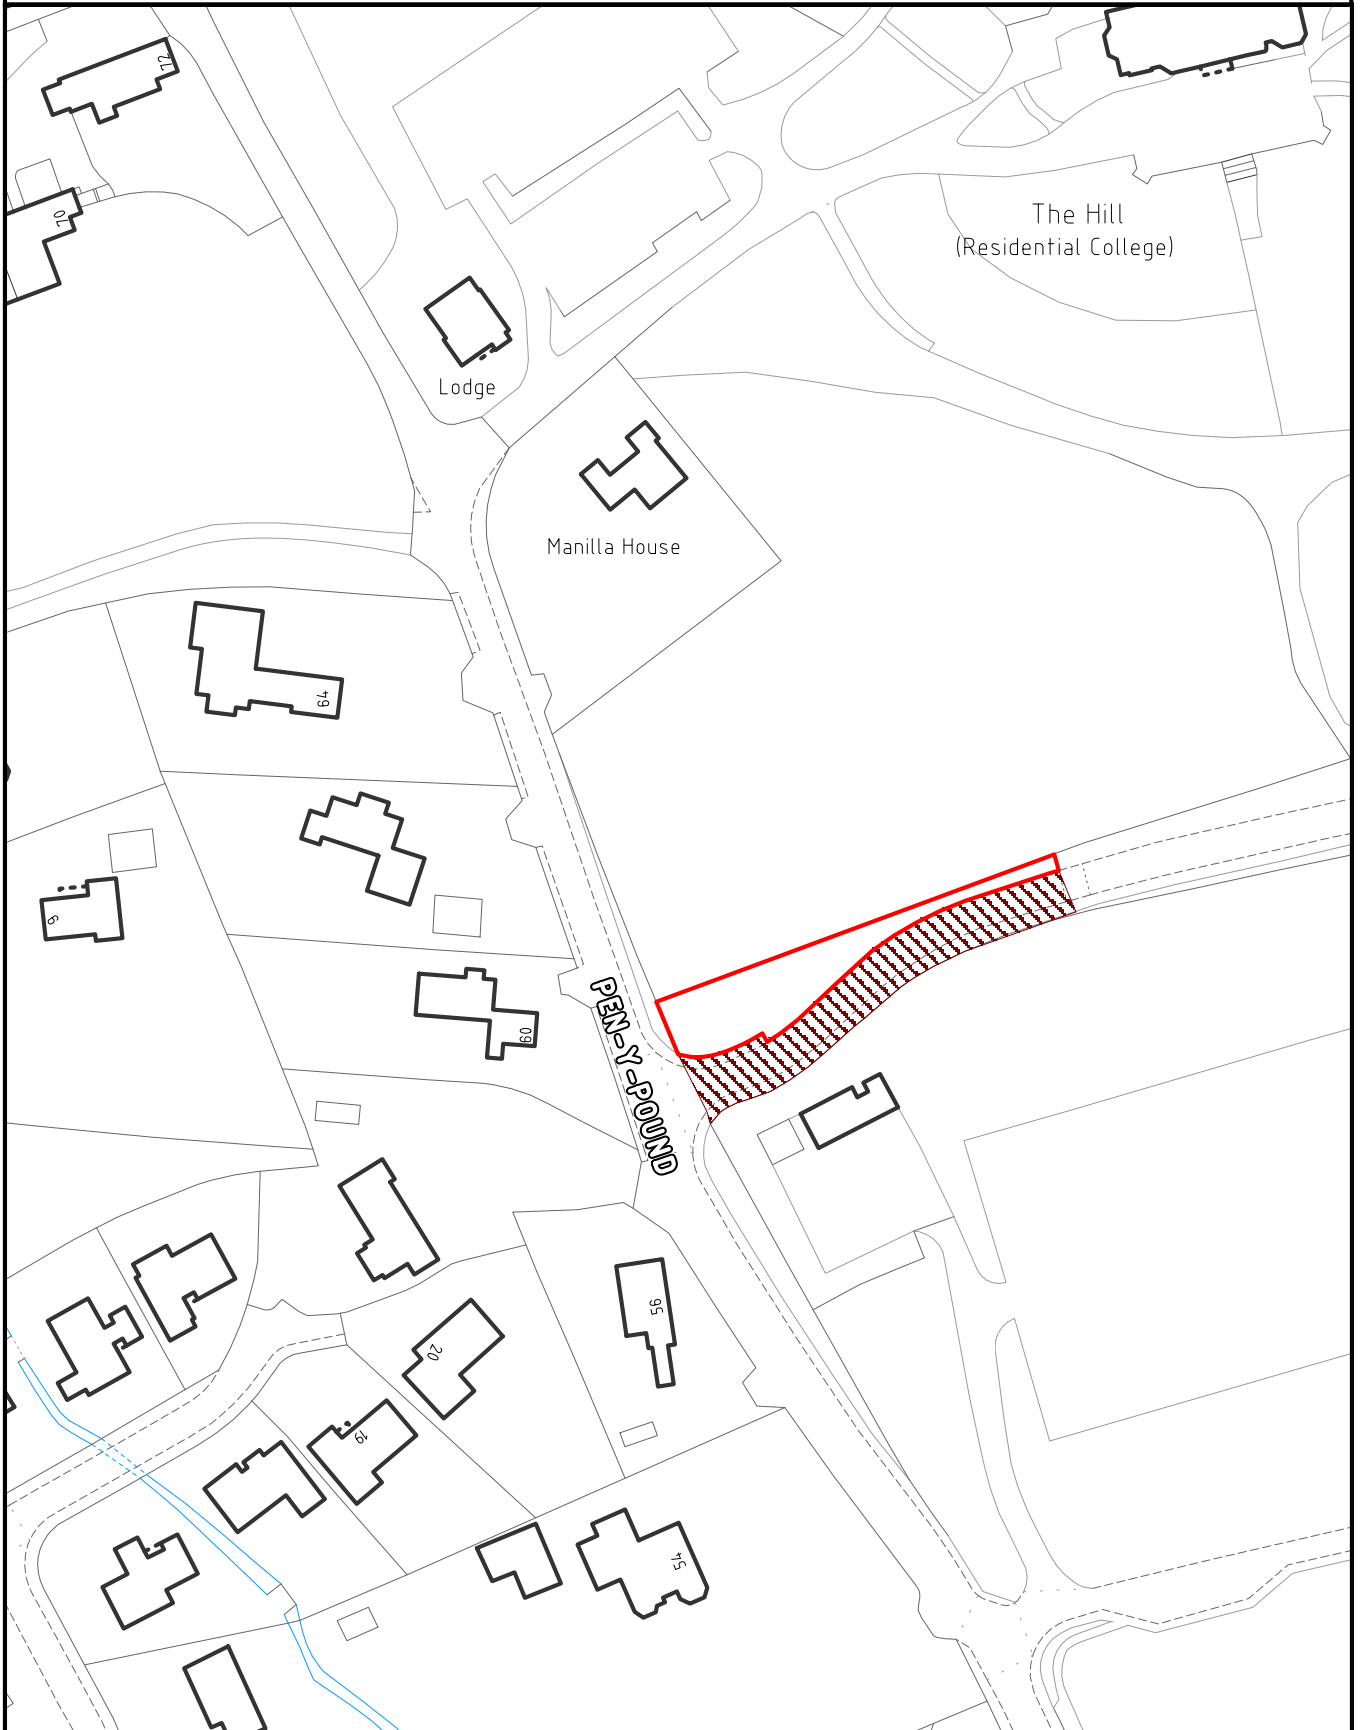


# The Hill - Plan 1



	<b>Details</b>			<b>Rev No.</b>			© Hawfraint y Goron a hawliau cronfa ddata 2011 Arolwg Ordnans 100023415 © Crown copyright and database rights 2011 Ordnance Survey 100023415			
	Details of the plan									
	<b>Drawn by</b> king.g	<b>Scale</b> 1:1250	<b>Date</b> 8/27/2015							
<b>File Pathname / Project / Drawing No.</b>							Monmouthshire County Council County Hall Cwmbrau NP44 2XH <a href="http://www.monmouthshire.gov.uk/maps">www.monmouthshire.gov.uk/maps</a>			
										



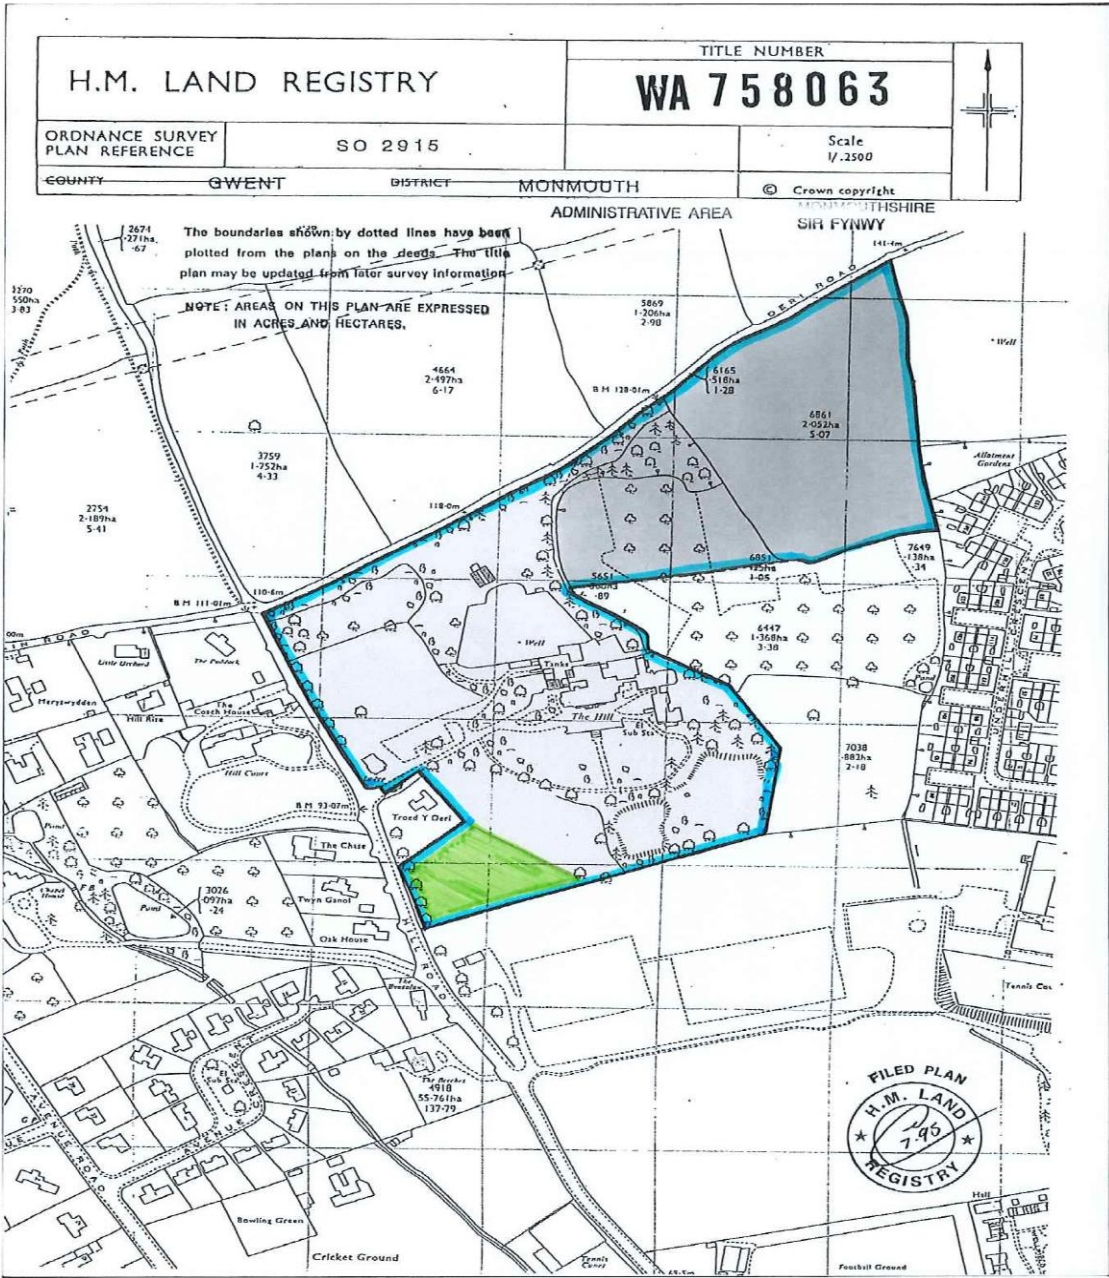PLAN 2

This copy of the title plan is incomplete without the preceding notes page.  
 Mae'r copi hwn o'r cynllun teitl yn anghyflawn heb y dudalen flaenorol o nodiadau.



# Plan 3 – Development Concept

