


Location Plan for Penarth Farm, Llanishen

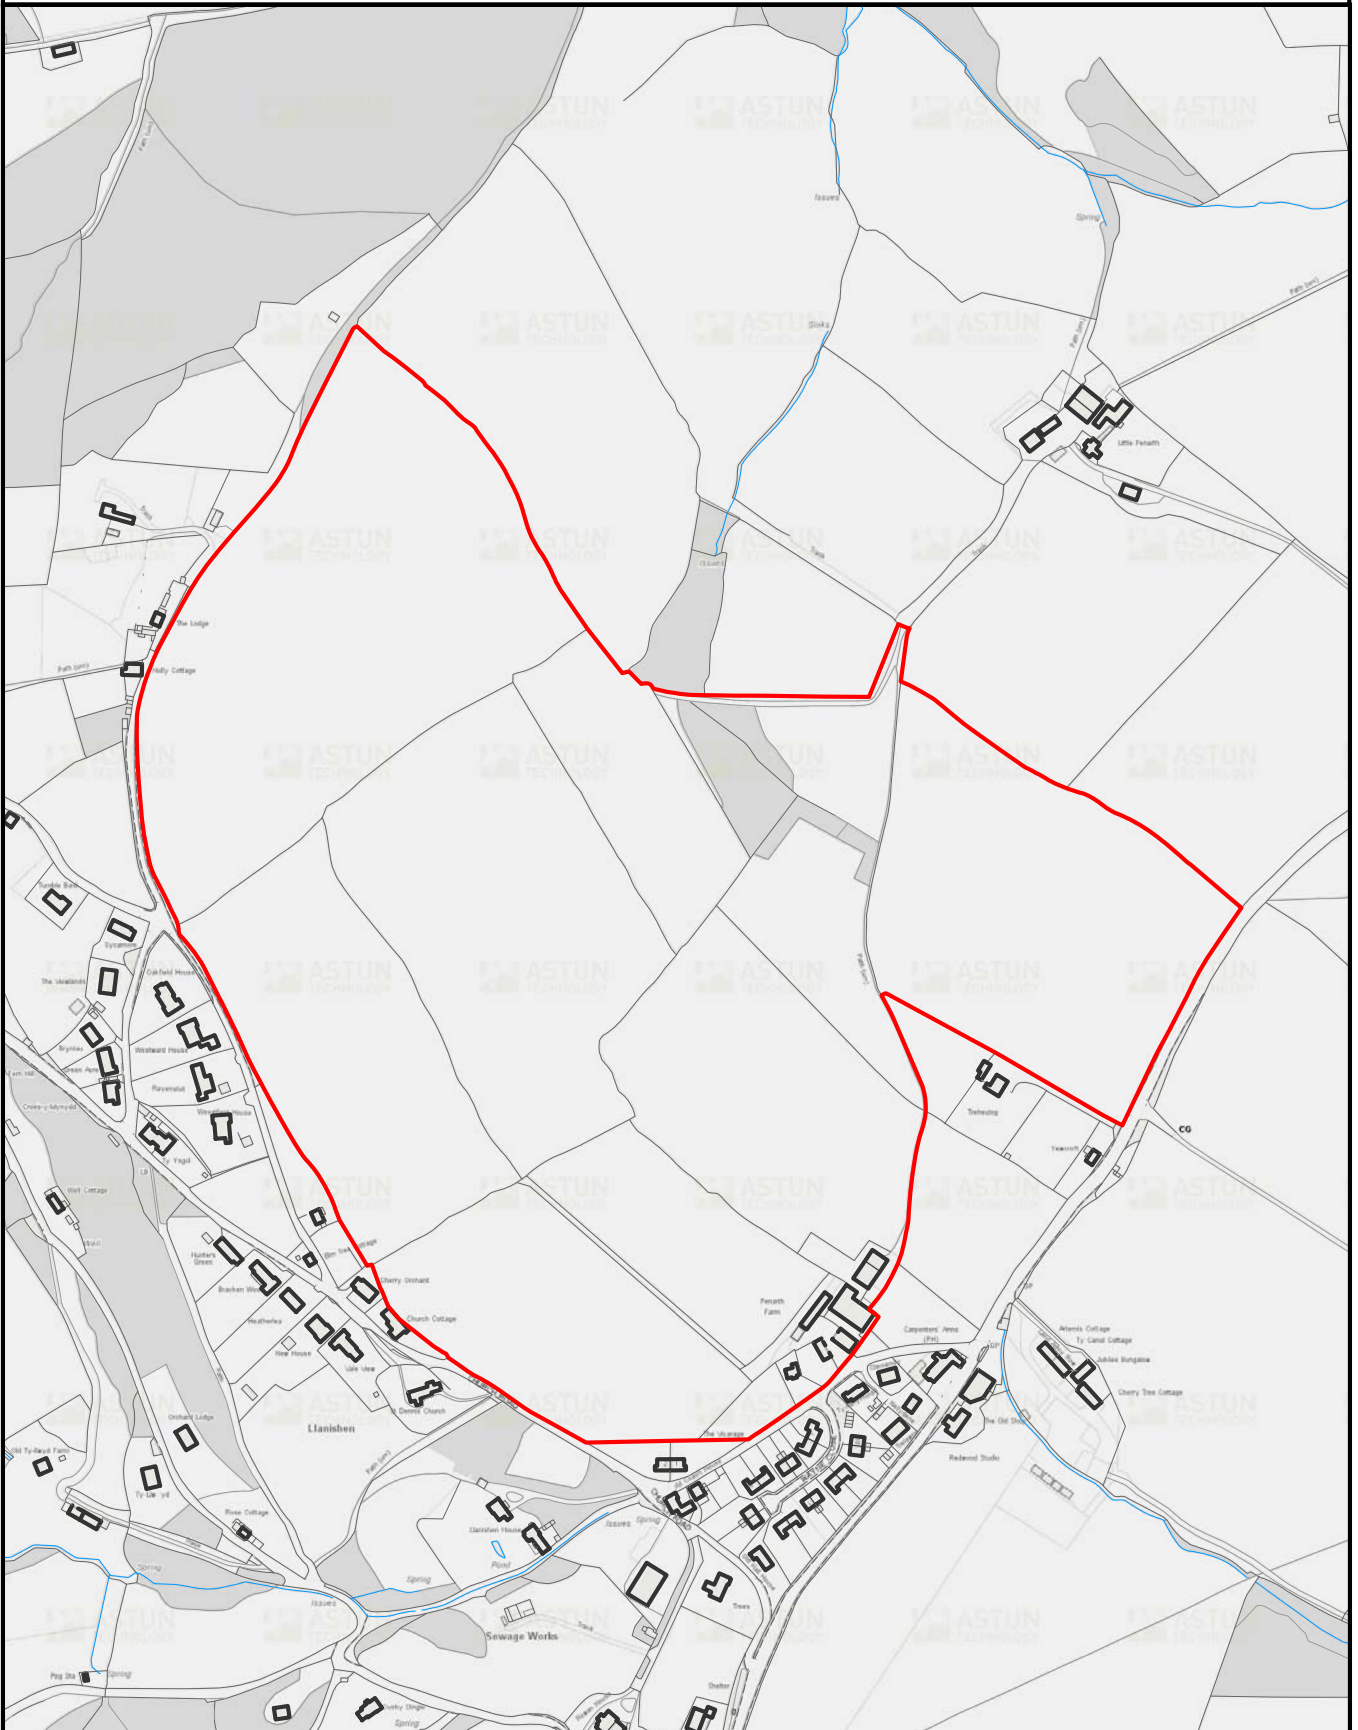

Details Details of the plan			Rev No.	© Hawlfraint y Goron a hawliau cronfa ddata 2011 Arolwg Ordnans 100023415 © Crown copyright and database rights 2011 Ordnance Survey 100023415	
Drawn by king.g	Scale 1:5000	Date 12/20/2017		Monmouthshire County Council County Hall Cwmbran NP44 2XH www.monmouthshire.gov.uk/maps	
File Pathname / Project / Drawing No.				