



SCALE 1/500

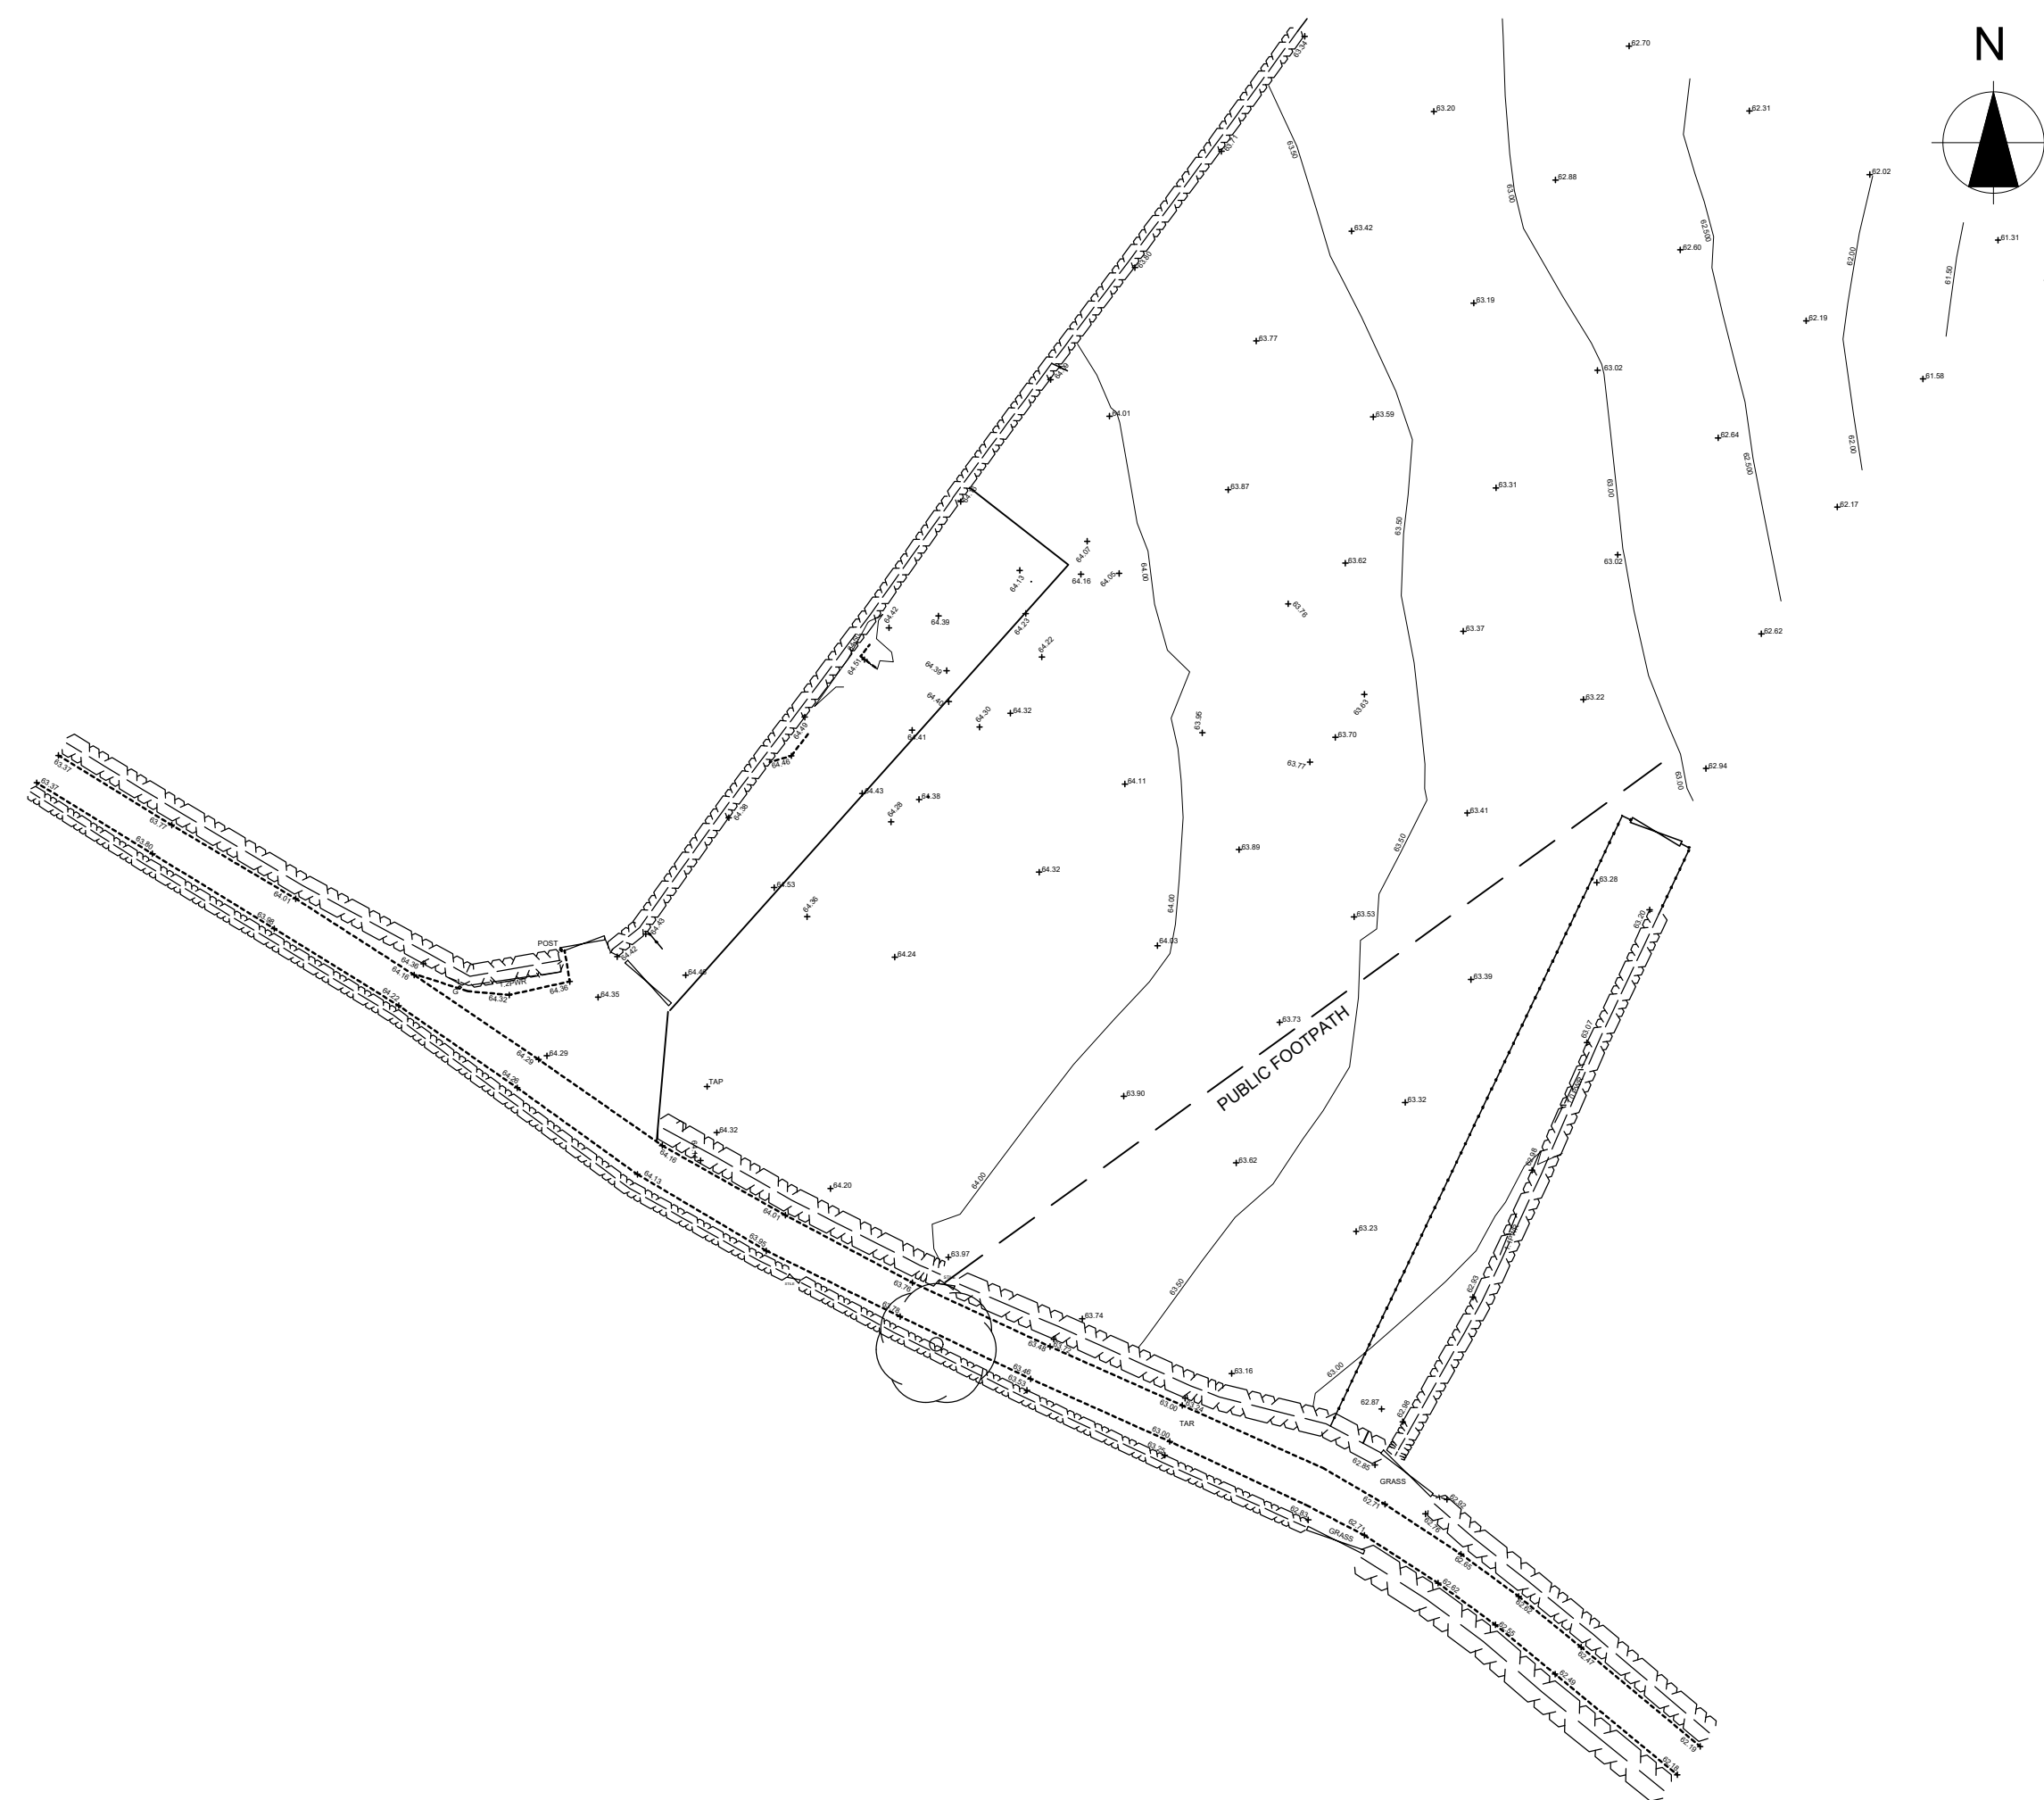

SCALE 1/500

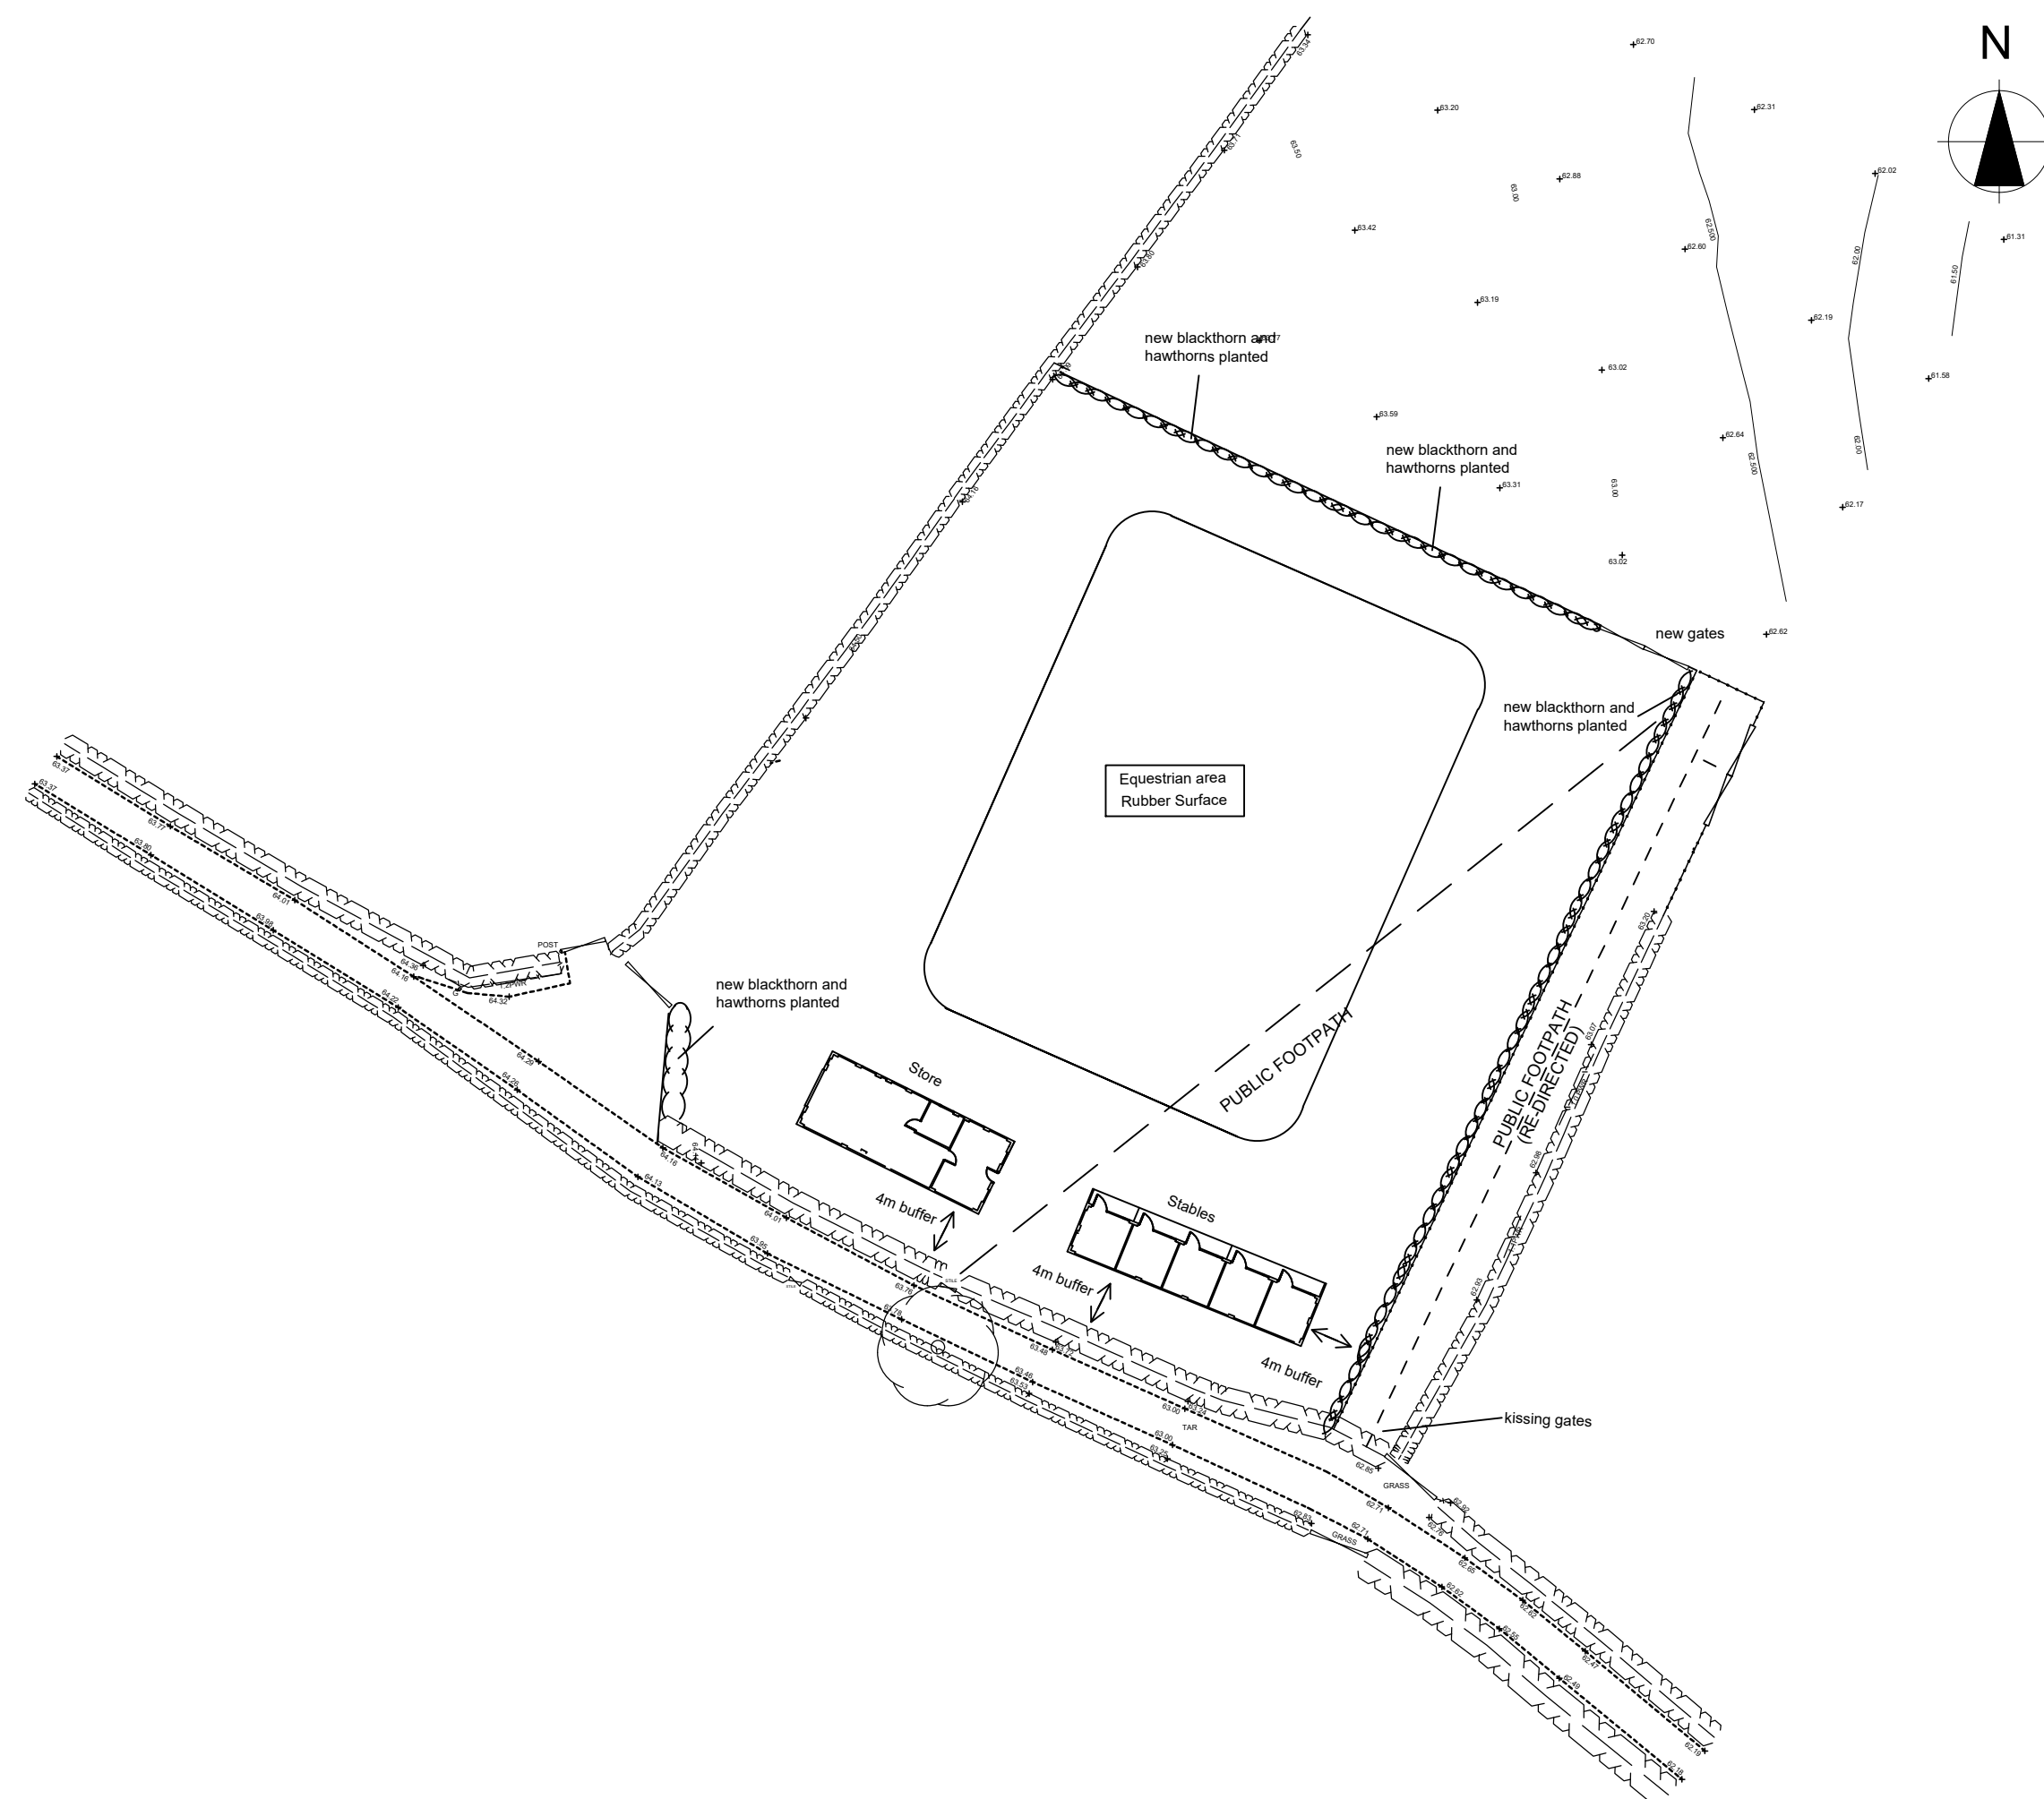

The Contractor is to check and verify all building and site dimensions, levels and sewer invert levels at connection points before work starts.

[illegible]

Project

5 LANES
CLADICOT
NP26 5PG

MIKE PRINGLE
DEVELOPMENT SERVICES
31 LANES END
BRISLINGTON
BRISTOL
BS4 5DP
◻ TOPOGRAPHICAL SURVEYS ◻ SPECIALIST IN CAD
◻ AS BUILT SURVEYS
TEL: 0117 9714034 - 07799 845313

DRN BY JMP	SCALE	DRAWING NUMBER	REV
DATE 26/09/22	1/500	PLN-2	