


Appendix 1

Newport Road, Caldicot - Existing Planter Locations - To Be Removed

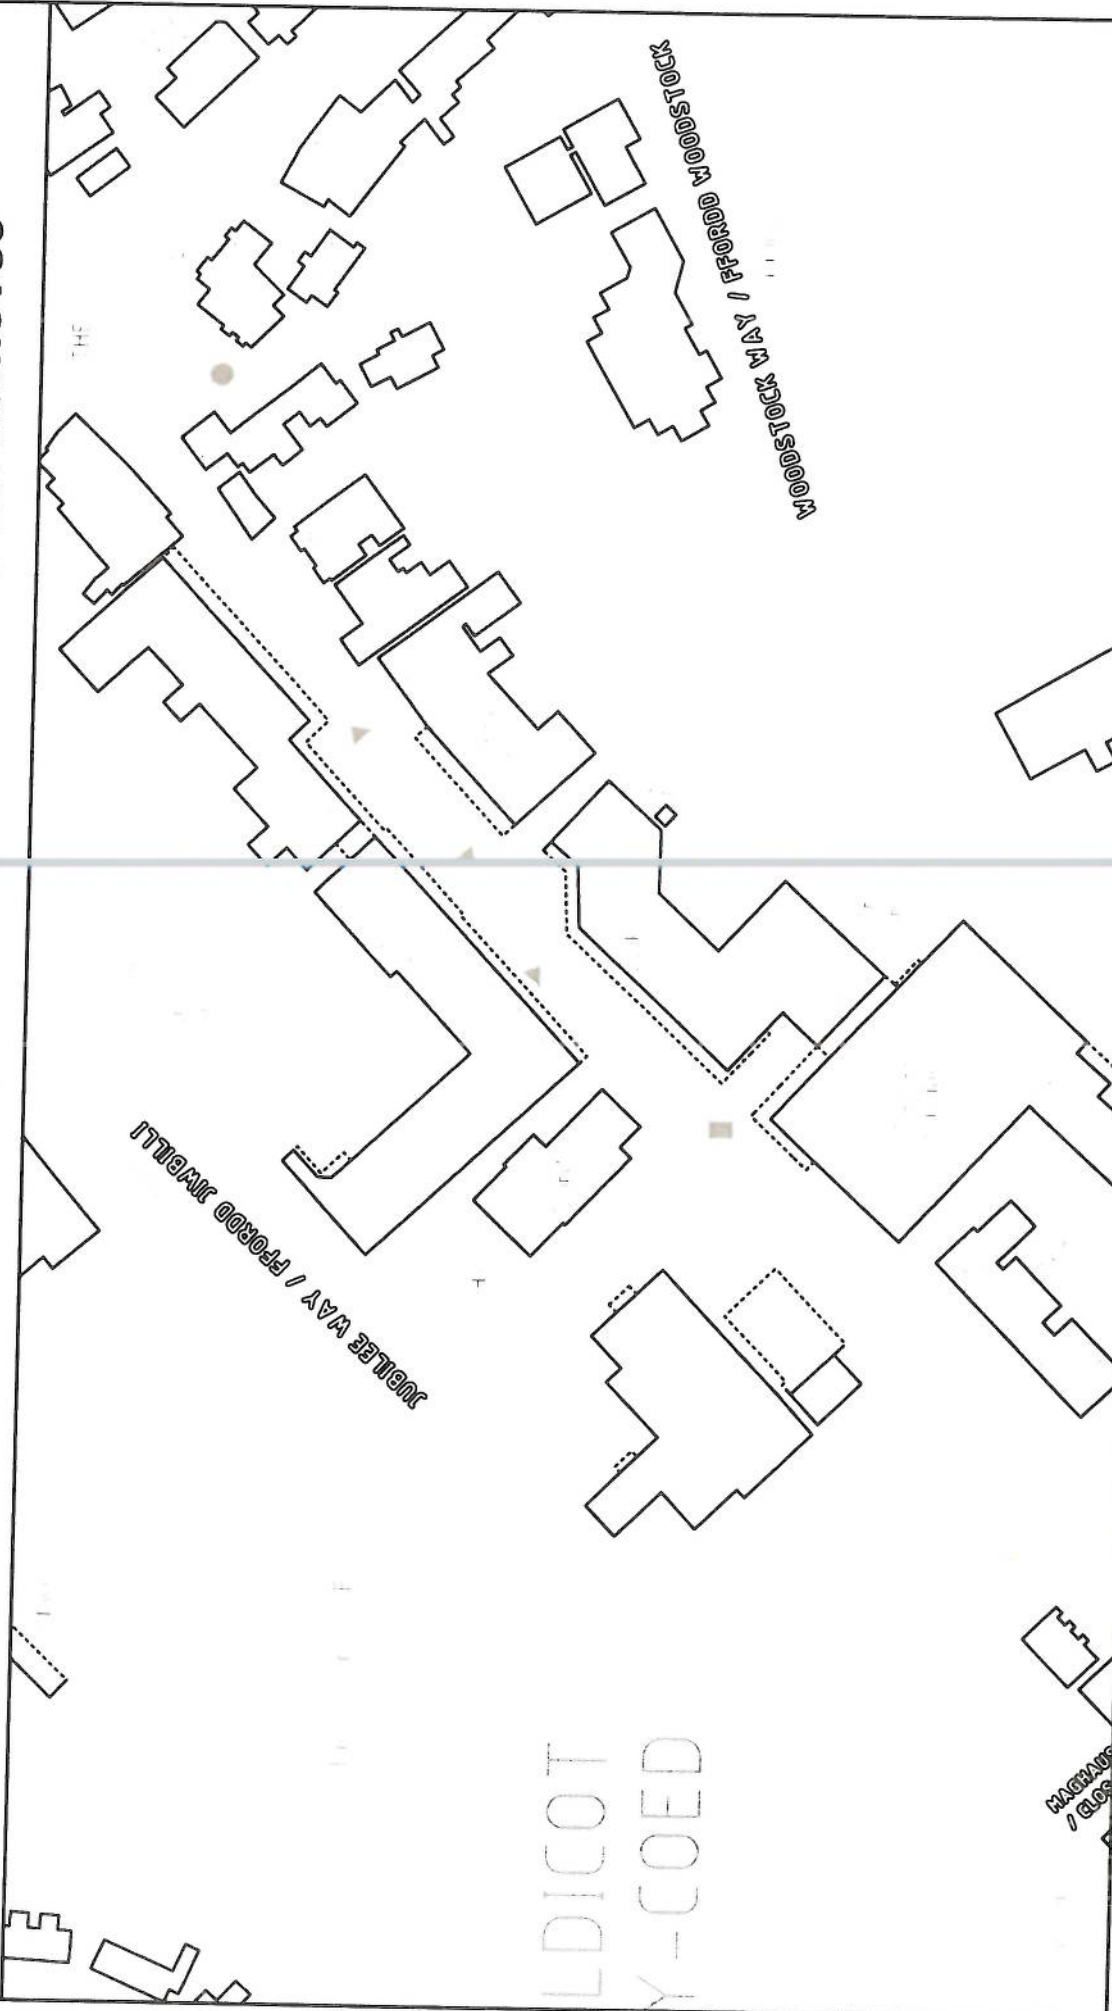

Monmouthshire County Council
 County Hall
 Cwmbran
 NP44 2XH
www.monmouthshire.gov.uk/mymaps

© Harifaint y Geron a hawliau cronfa ddata 2011 Arolwg Orduna 100023415
 © Crown copyright and database rights 2011 Ordnance Survey 100023415

Rev No.	Scale	File / Scheme / Project / Drawing No.
	1:1000	