


100
Millimetres
0 10
DO NOT SCALE

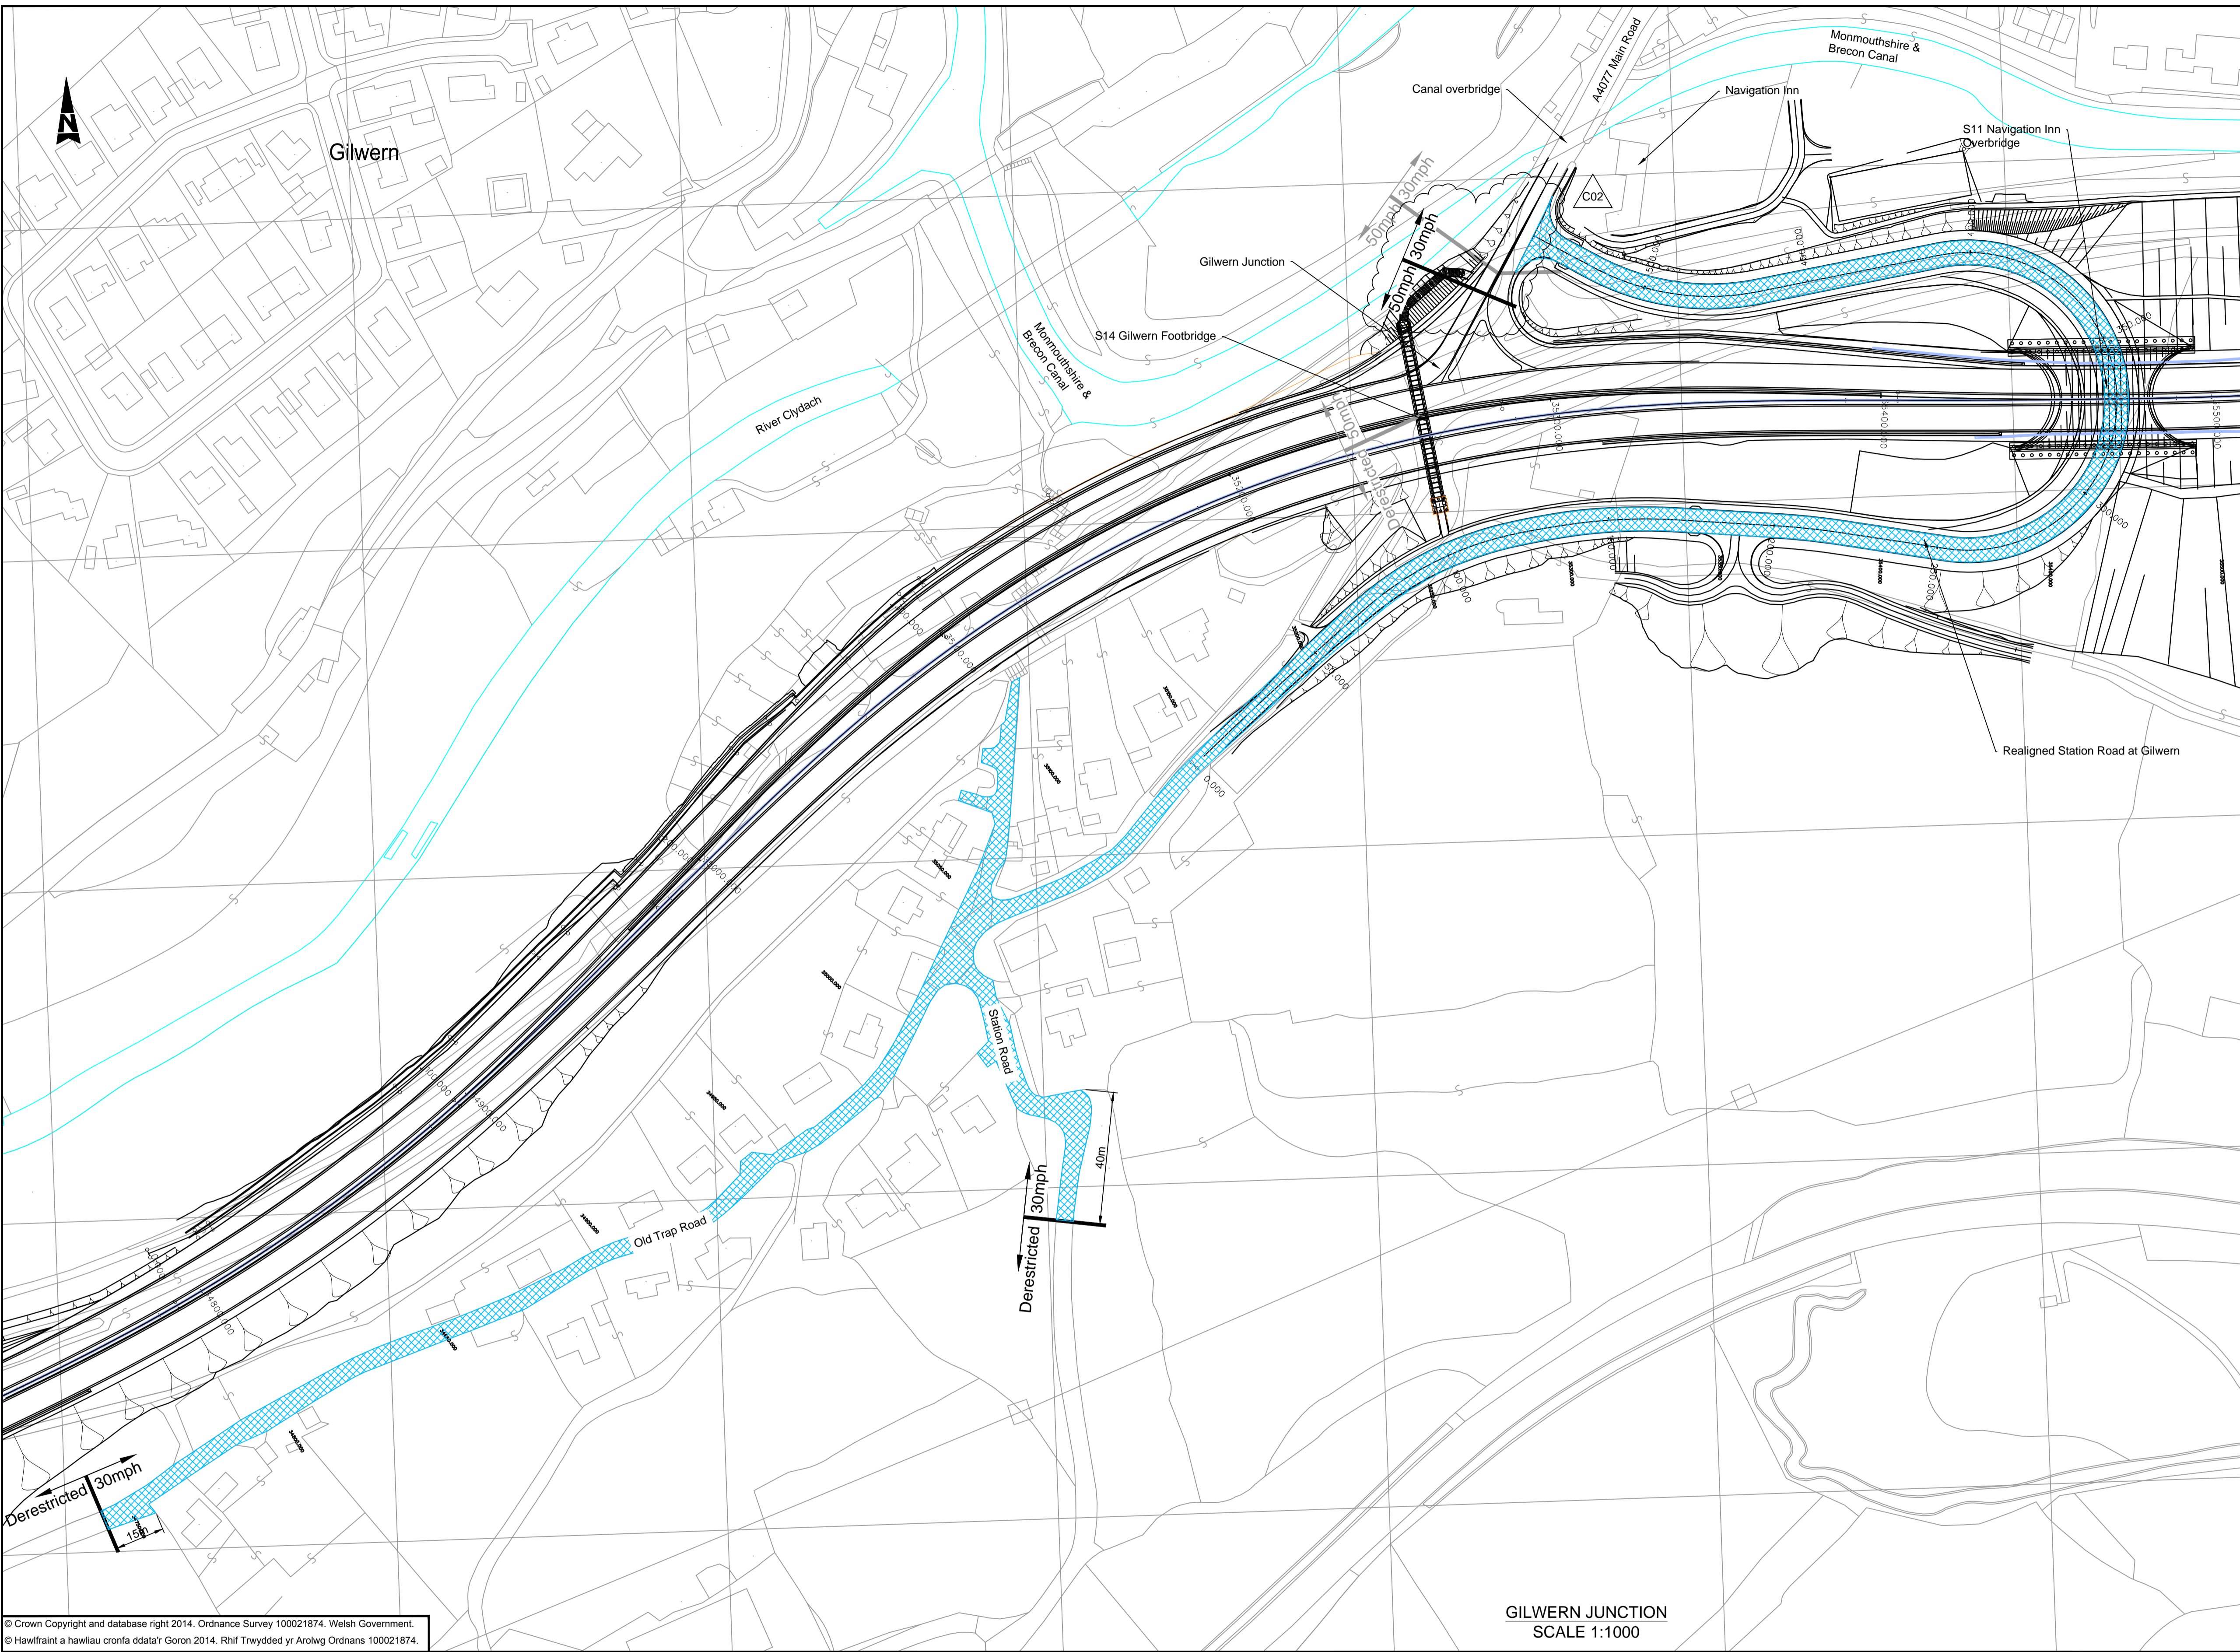


KEY

	Proposed Retaining Wall
	Deresstricted 50mph
	Existing speed limit locations
	Proposed Permanent Traffic Regulation Order (PTRO) speed limit locations
	30mph PTRO

NOTES

- Proposed A465 dual carriageway and associated junctions/slip road will have a 50mph speed limit.

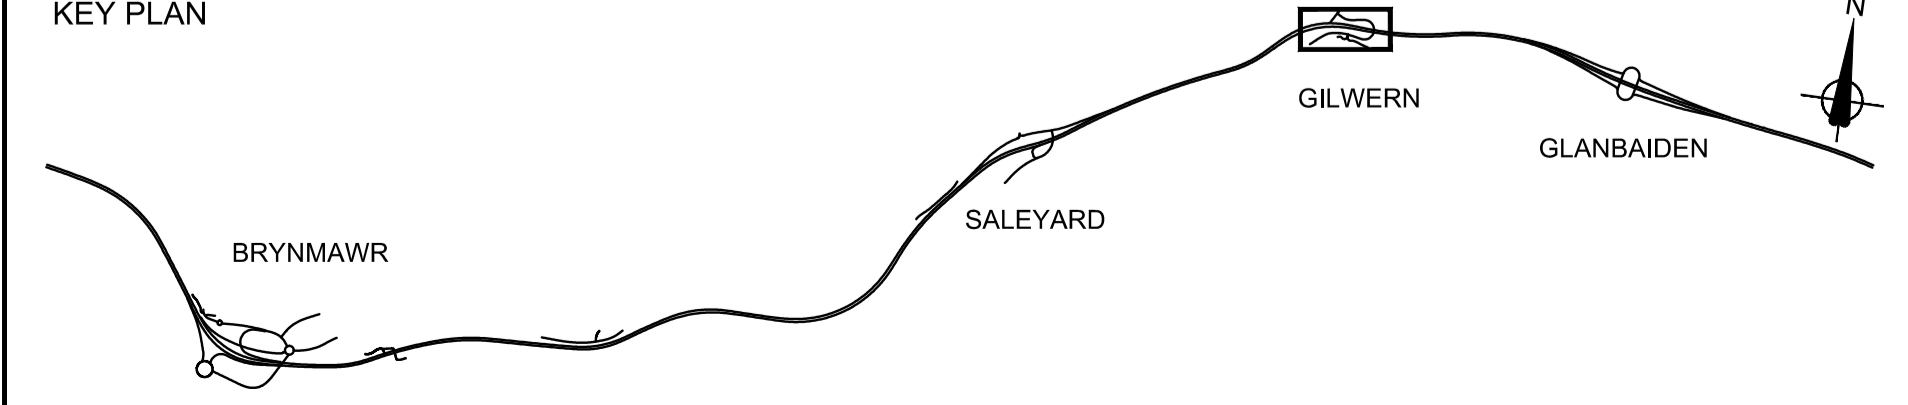

Rev	Description	By	Date	Chk'd	App
C01	Suitable for use	HA	12/05/15	HA	SR
C02	Extent of PTRO and dwg title has been amended	HA	15/10/18	SR	SR



A465 Heads of the Valleys
Section 2: Gilwern - Brynmaur

FOR CONSTRUCTION

SAFETY, HEALTH AND ENVIRONMENTAL INFORMATION

In addition to the hazards/risks normally associated with the types of work detailed on this drawing, note the following significant residual risks (Reference shall also be made to the design hazard log).

Construction
(Enter "None" if applicable)

Maintenance / Cleaning
(Enter "None" if applicable)

Use
(Enter "None" if applicable)

Decommissioning / Demolition
(Enter "None" if applicable)

Drawing Title: PROPOSED 30 MPH SPEED LIMIT STATION ROAD GILWERN					
Scale: 1:1000	Designed / Drawn: HA	Checked: SR	Approved: SR	Authorised: PS	
Original Size: A1	Date: 15/10/18	Date: 15/10/18	Date: 15/10/18	Date: 15/10/18	
Drawing number: A465HOV2-CH2-HSR-01_SR10-SK-D-0001					Revision: C02

Plotted: Oct 15, 2018 - 4:03pm by: ALBERTO

© Crown Copyright and database right 2014. Ordnance Survey 100021874. Welsh Government.
© Hawlfraint a hawliau cronfa ddata'i Goron 2014. Rhif Trwydded yr Arolwg Ordans 100021874.

GILWERN JUNCTION
SCALE 1:1000